
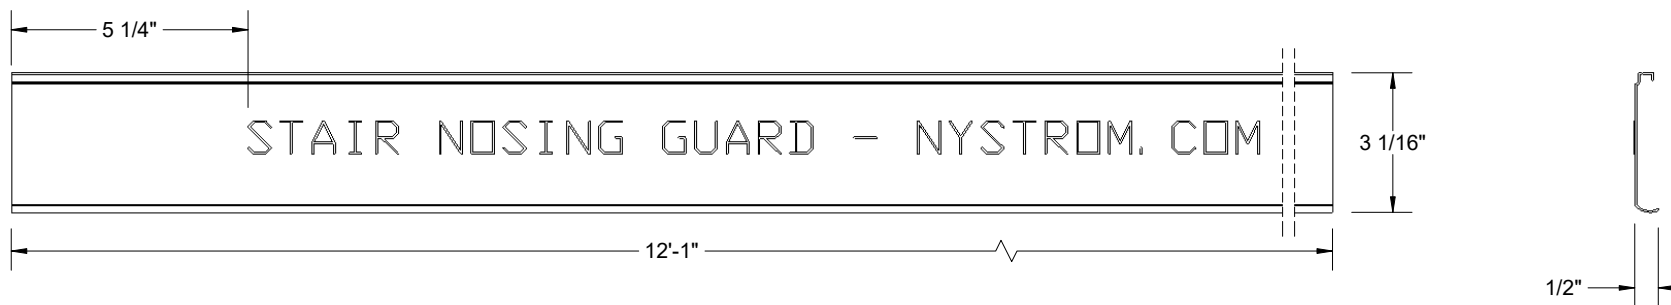



NOSING GUARD INSTALLED

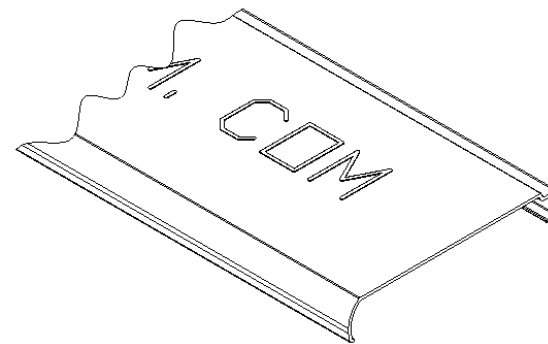

SPECIFICATIONS:

- MATERIAL:** EXTRUDED PVC, BLACK, .040 THICK
- MARKING:** "STAIR NOSING GUARD - NYSTROM.COM" WITH .75" HIGH LETTERS WITH 8" IN BETWEEN STARTING 5.25" FROM END
- BASE FINISH:** STAIR NOSING GUARD DESIGNED TO COVER NYSTROM STAIR NOSING MODELS STSB-P3E/P3D AND STSM-P3E/P3D

PROJECT:			
ARCHITECT:			
CONTRACTOR:			
QTY:			
PART#:		STNSG-P3E	
 9300 73rd Avenue North Minneapolis, MN 55428		TITLE:	
		Construction Cover P3E Extrust 12'-1" Long Exterior Rigid PVC Black, Branded	
NAME	DATE	SIZE	DWG. NO.
DKL	9/1/21	A	STNSG-P3E
RELEASED	TW	9/1/21	WEIGHT:
			SHEET 1 OF 1