





# F-11 RECESSED FRAME DETAIL

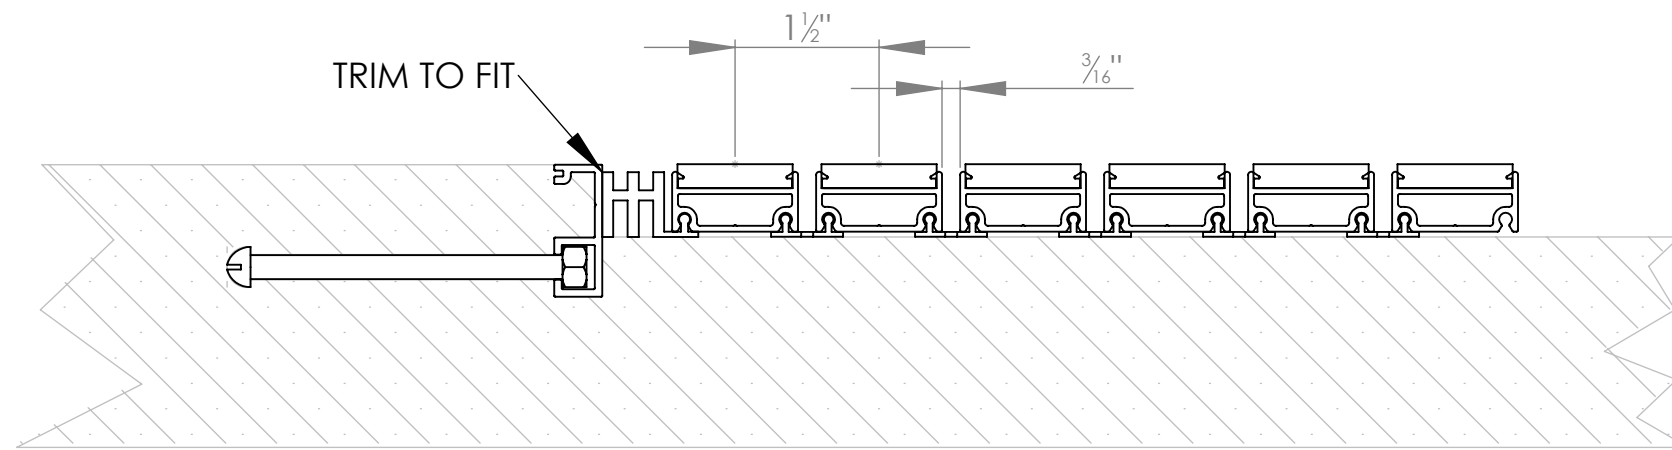

WIDTH VIEW

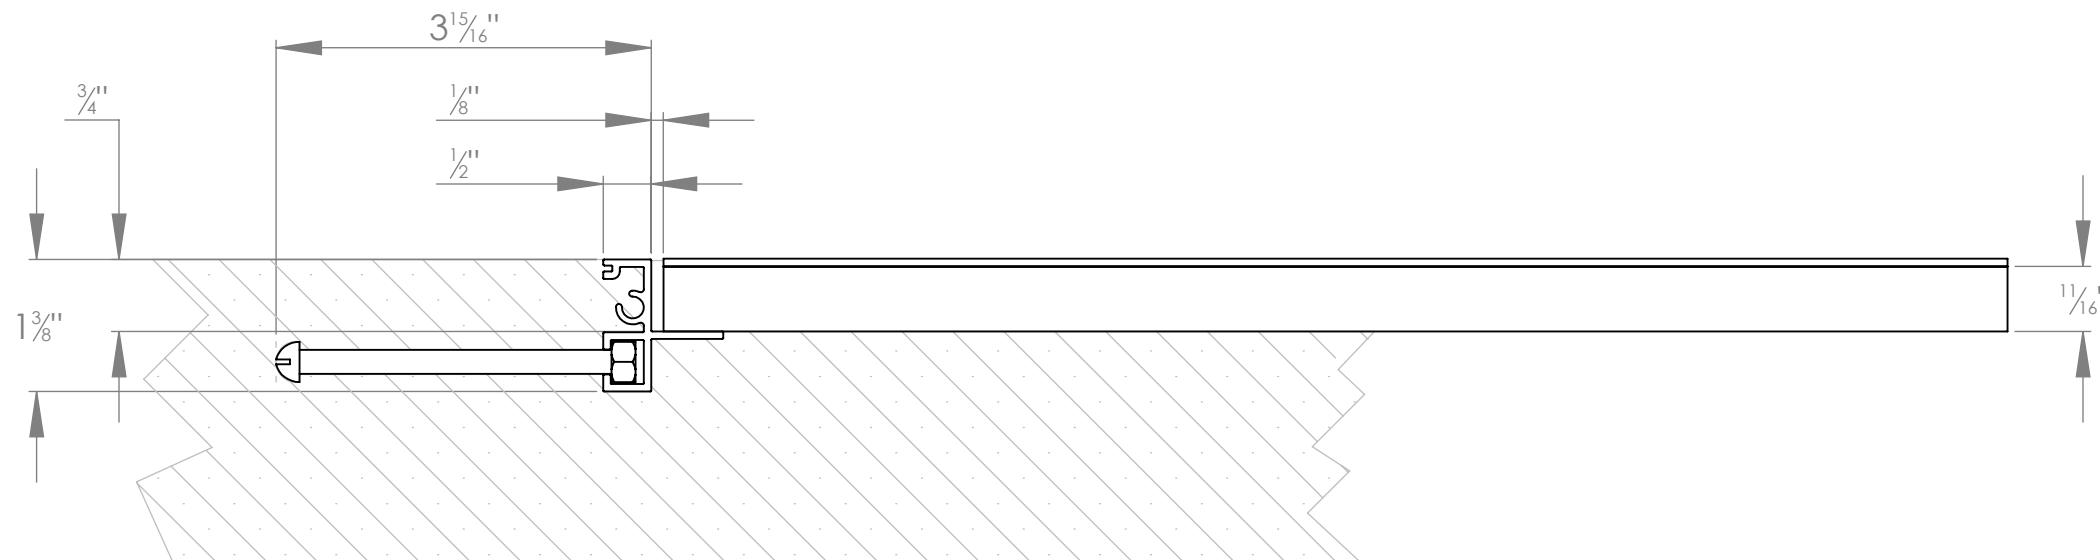

LENGTH VIEW

LEVEL BED FRAMES ALLOW GRATES TO REST DIRECTLY ON THE RECESSED CONCRETE. THIS FRAME IS MEANT FOR USE WITH THE GREATDESIGN ROLL UP GRATES AND ENVIRONTREAD II MODEL G-218 SERIES GRATE.

SPECIFICATIONS:  
 TYPE F-11 ALUMINUM LEVEL BED GRATE FRAME IS 1-3/8 (34.9MM) DEEP BY 1/2" (12.7MM) PROFILE. OUR RAILS ARE MADE FROM 6063-T52 ALUMINUM ALLOY EXTRUSIONS. WE RECOMMEND 3" BLOCK OUT FOR INSTALLATION

Arden  
 Architectural  
 Specialties, Inc.  
 9300 73rd Avenue North  
 Brooklyn Park, MN 55428

JOB REF.	
MODEL NO.	<b>F-11</b>
RELEASED DATE	6/3/2010
SHEET	1 OF 1