



F-3 RECESSED FRAME DETAIL

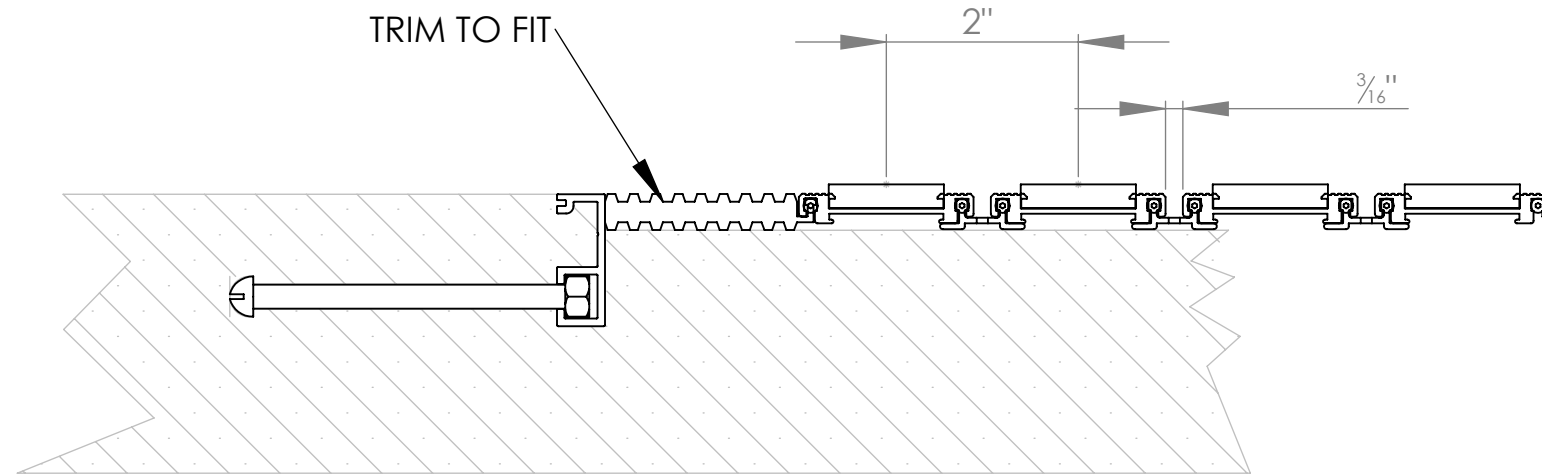

WIDTH VIEW

THE F-3 FRAME IS A STANDARD RECESSED MAT FRAME THAT ALLOWS THE MAT TO REST FLUSH WITH THE FLOOR SURFACE. THIS FRAME IS MEANT FOR USE WITH ALL MATDESIGN, QUIETFLEX AND MODEL M-675 SERIES SCRAPESGRATE ENTRANCE MATS.

SPECIFICATIONS:
 TYPE F-3 ALUMINUM LEVEL BED FRAME IS 1-3/8" (34.9MM) DEEP BY 1/2" (12.7MM) PROFILE. OUR RAILS ARE MADE FROM 6063-T52 ALUMINUM ALLOY EXTRUSIONS. WE RECOMMEND 3" BLOCK OUT FOR INSTALLATION

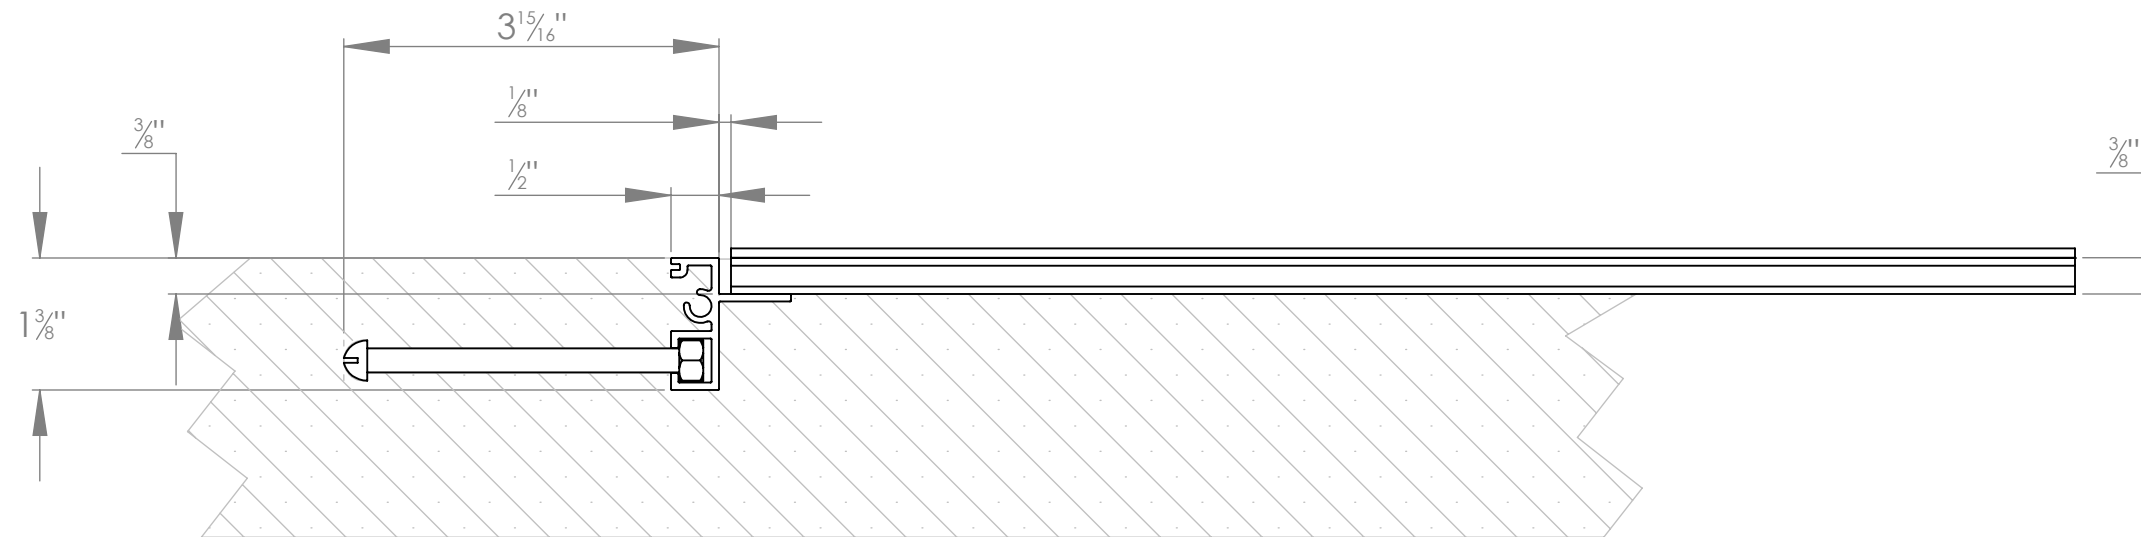

LENGTH VIEW

Arden
 Architectural
 Specialties, Inc.
 9300 73rd Avenue North
 Brooklyn Park, MN 55428

JOB REF.	
MODEL NO.	F-3
RELEASED DATE	6/3/2010
SHEET 1 OF 1	