


F-7 RECESSED ALUMINUM FRAME DETAIL

THE F-7 FRAME IS A STANDARD RECESSED GRATE FRAME THAT ALLOWS THE SS-58G GRATE TO REST FLUSH WITH THE FLOOR SURFACE.

SPECIFICATIONS:
 TYPE F-7 ALUMINUM LEVEL BED GRATE FRAME IS 1-3/16 (30.2MM) DEEP BY 1/8" (3.2MM) PROFILE. OUR RAILS ARE MADE FROM 6063-T52 ALUMINUM ALLOY EXTRUSIONS. WE RECOMMEND 3" BLOCK OUT FOR INSTALLATION



WIDTH VIEW

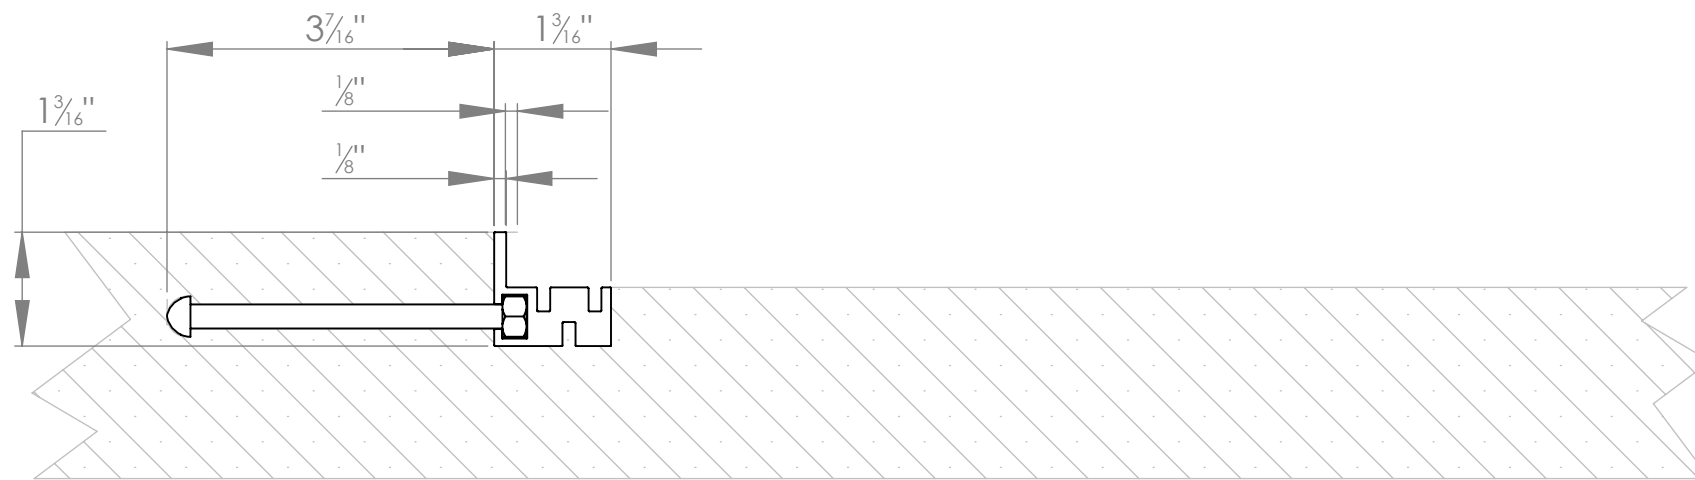

LENGTH VIEW



Arden Architectural Specialties, Inc.
 9300 73rd Avenue North
 Brooklyn Park, MN 55428

JOB REF.

MODEL NO. **F-7**

RELEASED DATE 6/3/2010

SHEET 1 OF 1