


DESCRIPTIONS OF DASH OPTIONS	
-SC2	SAFETY CHAIN-4 POSTS ON OUTSIDE OF FRAME

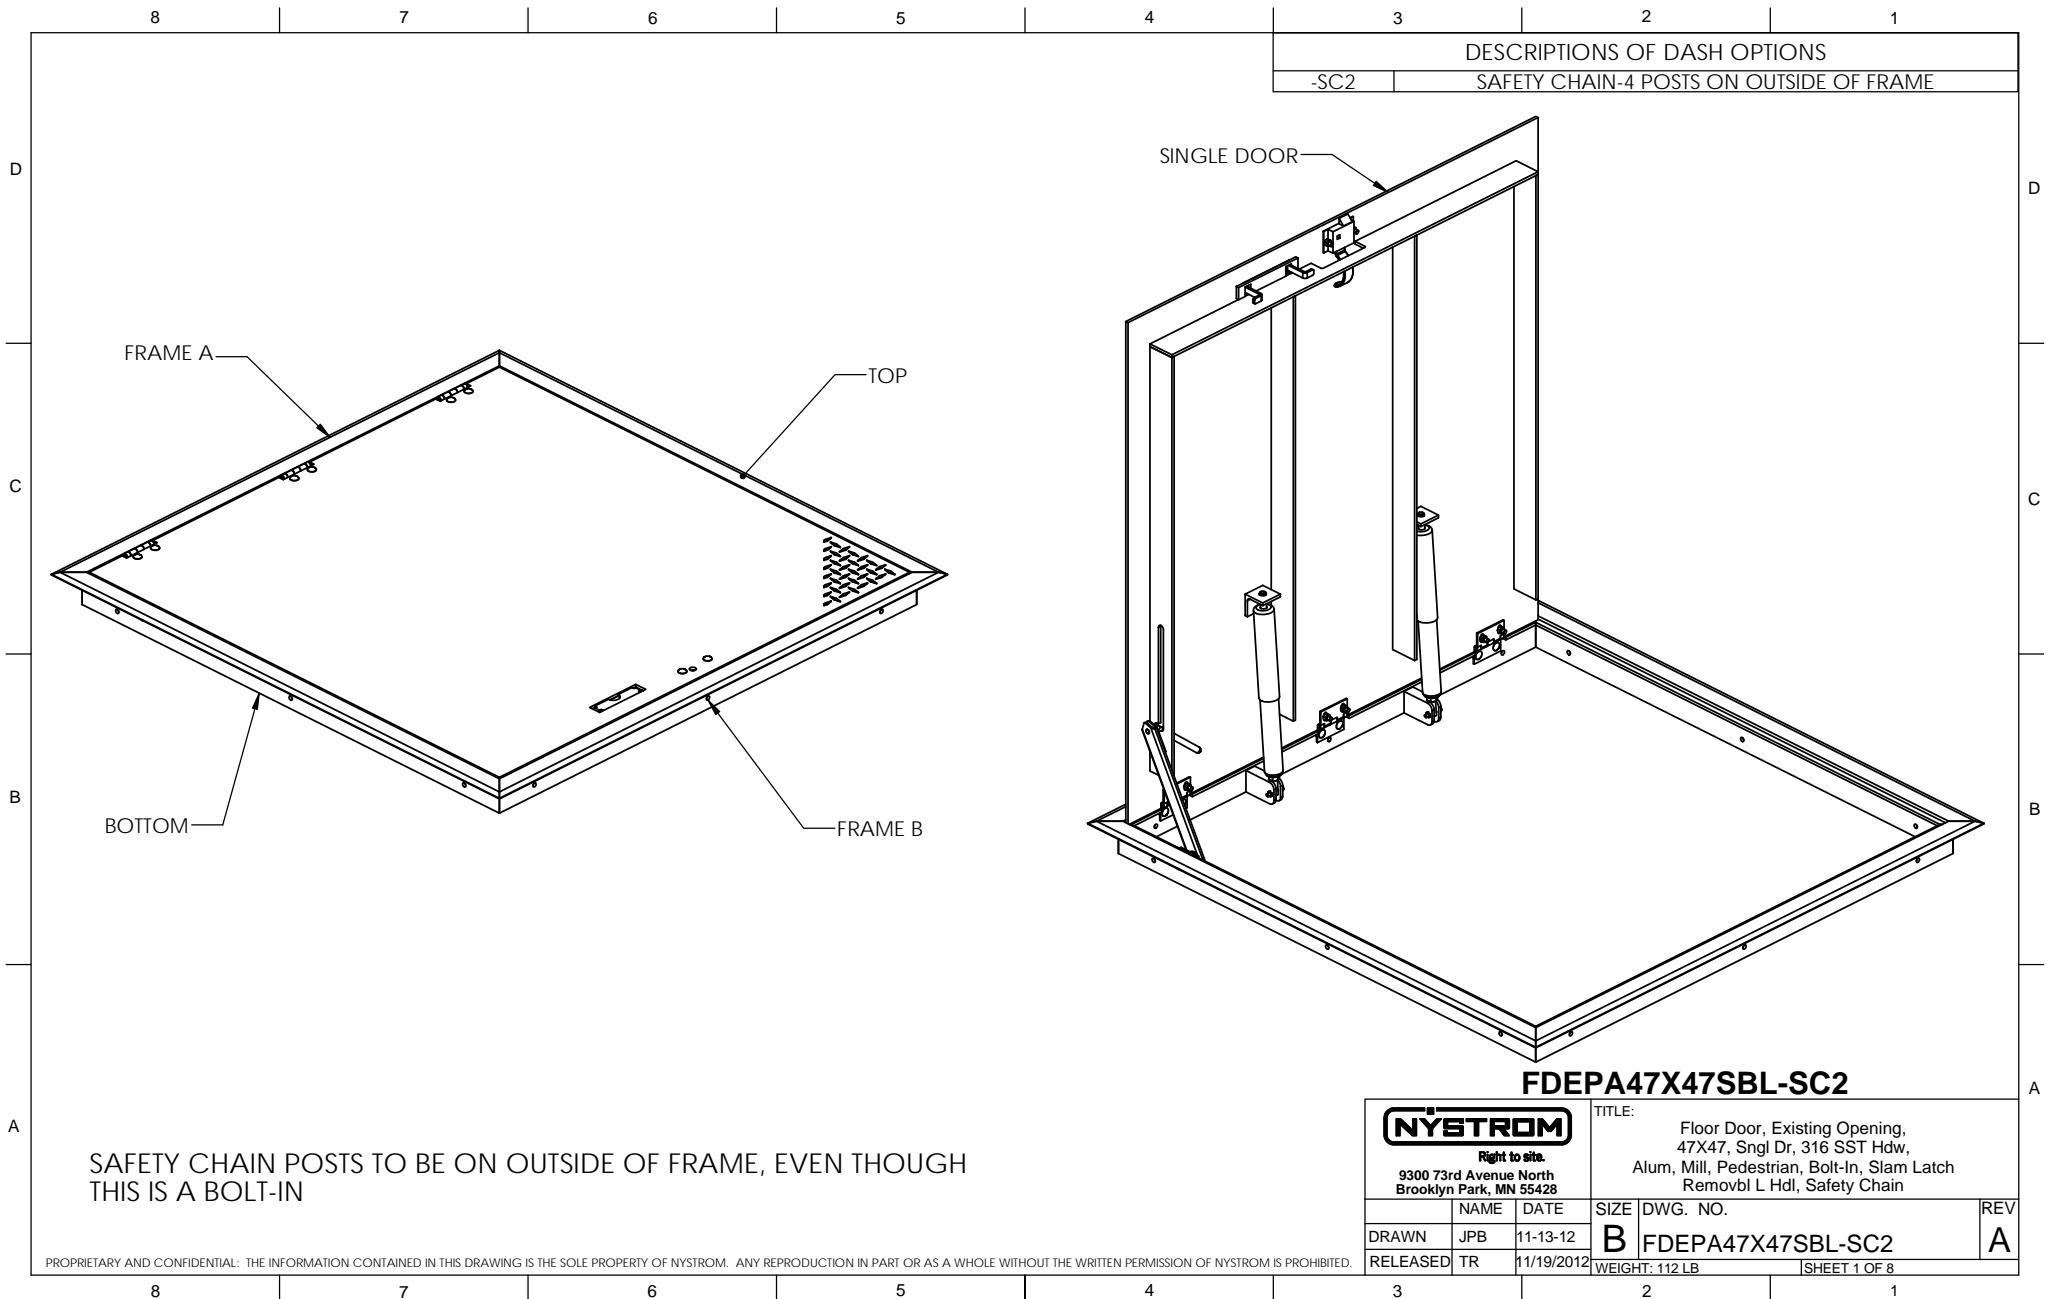

SAFETY CHAIN POSTS TO BE ON OUTSIDE OF FRAME, EVEN THOUGH THIS IS A BOLT-IN


FDEPA47X47SBL-SC2



Right to site.
9300 73rd Avenue North
Brooklyn Park, MN 55428

TITLE:
Floor Door, Existing Opening,
47X47, Sngl Dr, 316 SST Hdw,
Alum, Mill, Pedestrian, Bolt-In, Slam Latch
Removbl L Hdl, Safety Chain

DRAWN	JPB	11-13-12	SIZE	DWG. NO.	REV
RELEASED	TR	11/19/2012	B	FDEPA47X47SBL-SC2	A
			WEIGHT: 112 LB	SHEET 1 OF 8	

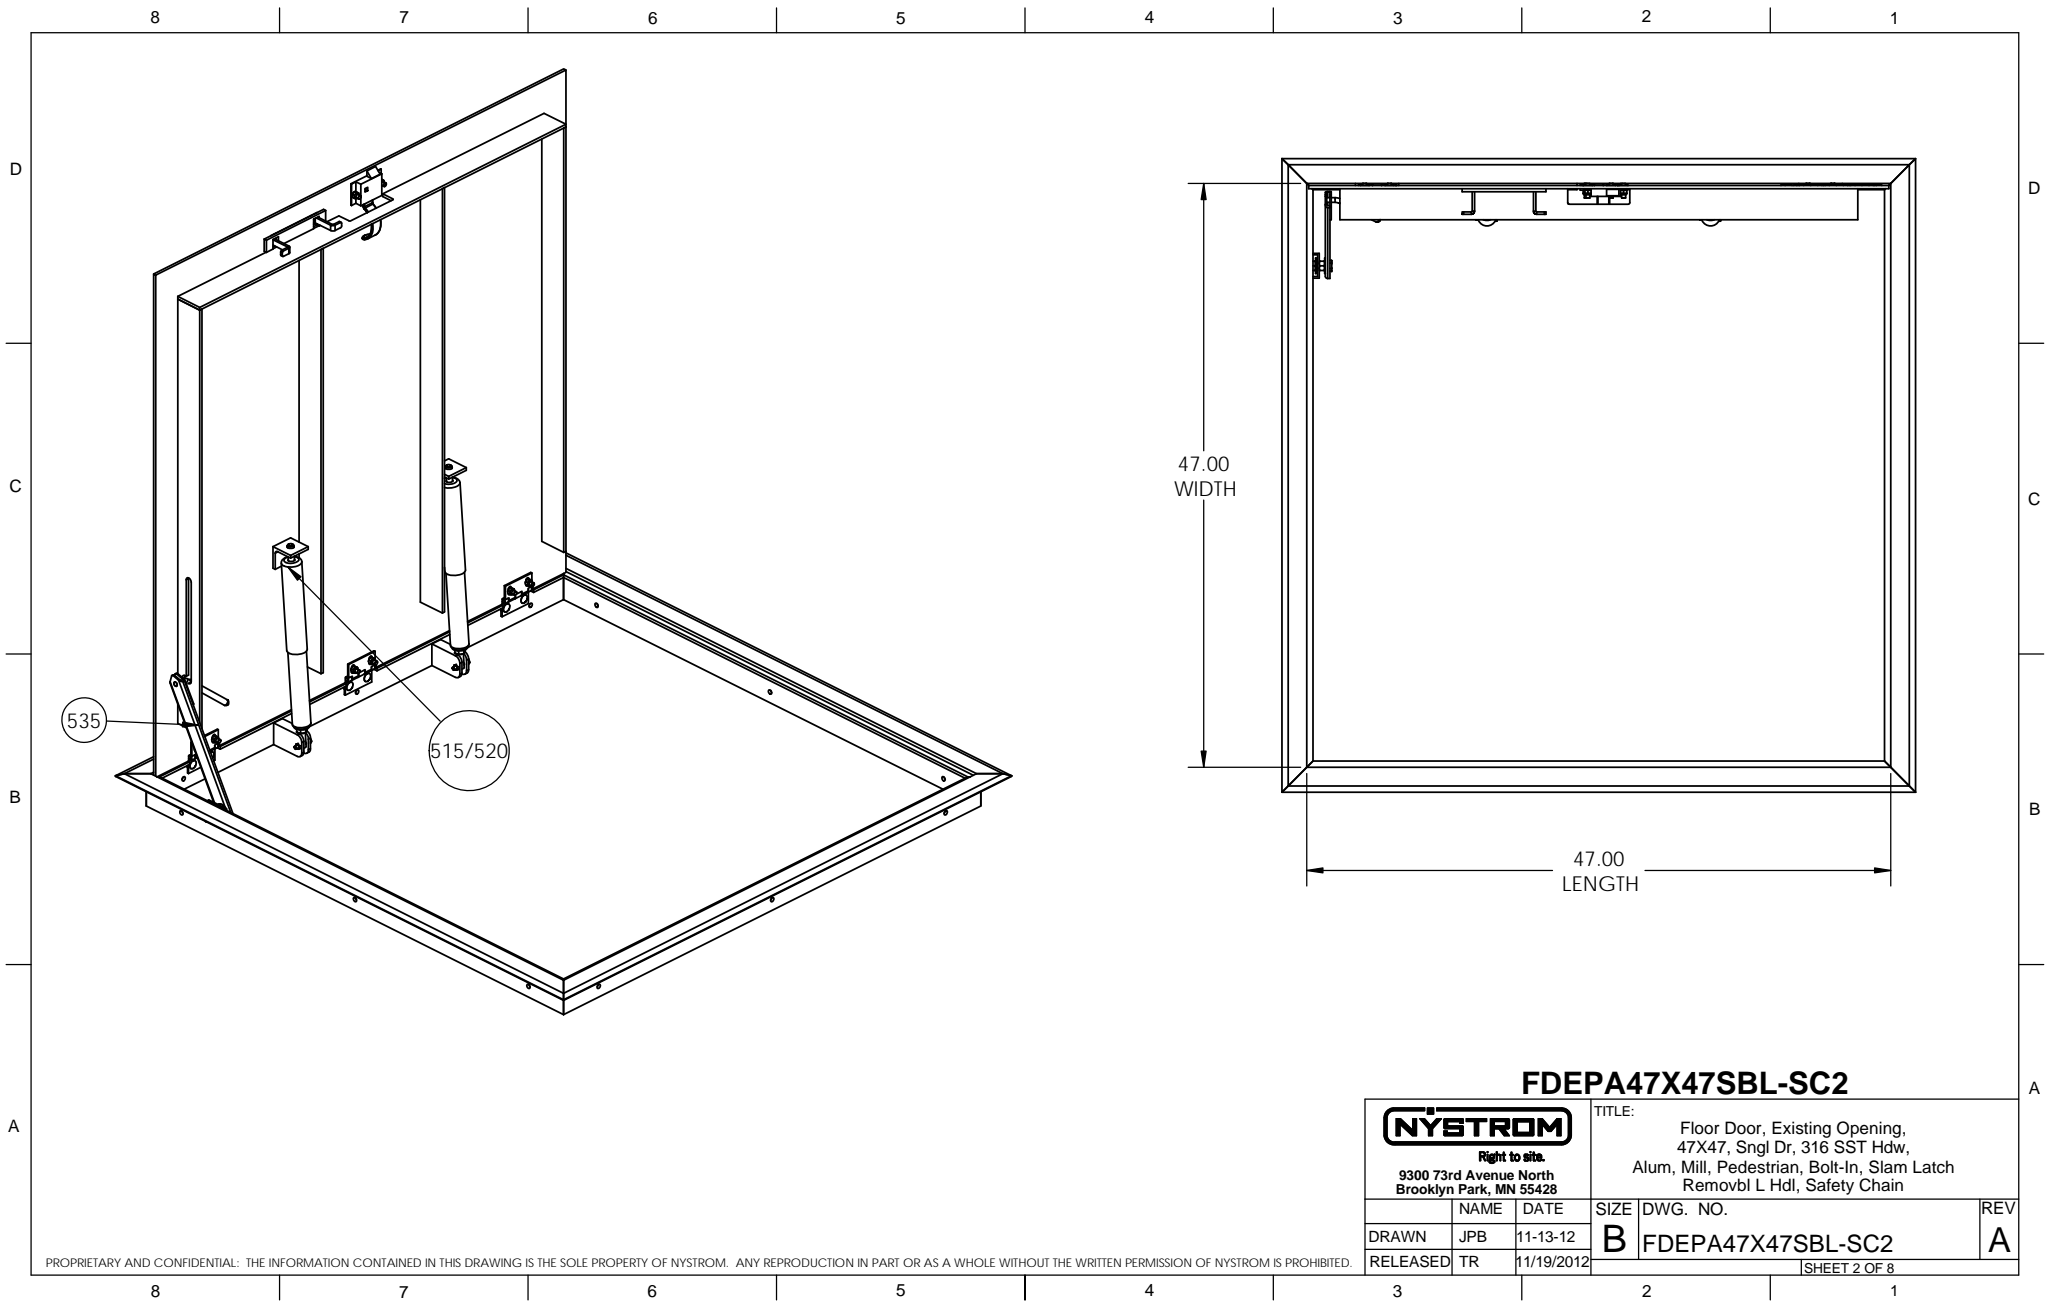





FDEPA47X47SBL-SC2



TITLE:
Floor Door, Existing Opening,
47X47, Sngl Dr, 316 SST Hdw,
Alum, Mill, Pedestrian, Bolt-In, Slam Latch
Removbl L Hdl, Safety Chain

	NAME	DATE	SIZE	DWG. NO.	REV
DRAWN	JPB	11-13-12	B	FDEPA47X47SBL-SC2	A
RELEASED	TR	11/19/2012			

PROPRIETARY AND CONFIDENTIAL: THE INFORMATION CONTAINED IN THIS DRAWING IS THE SOLE PROPERTY OF NYSTROM. ANY REPRODUCTION IN PART OR AS A WHOLE WITHOUT THE WRITTEN PERMISSION OF NYSTROM IS PROHIBITED.

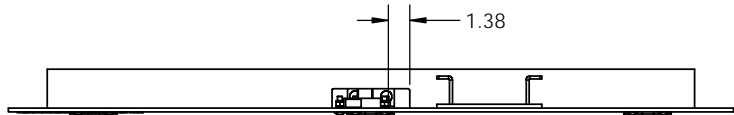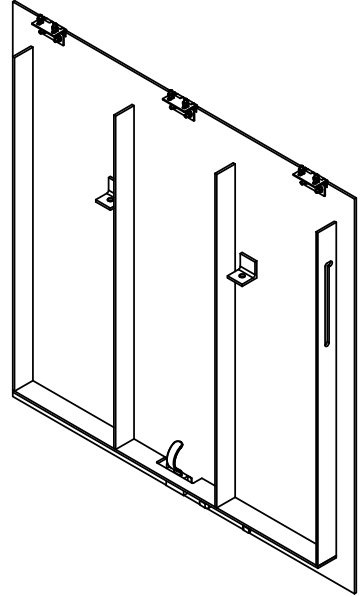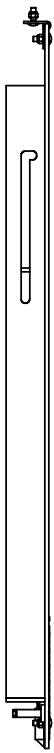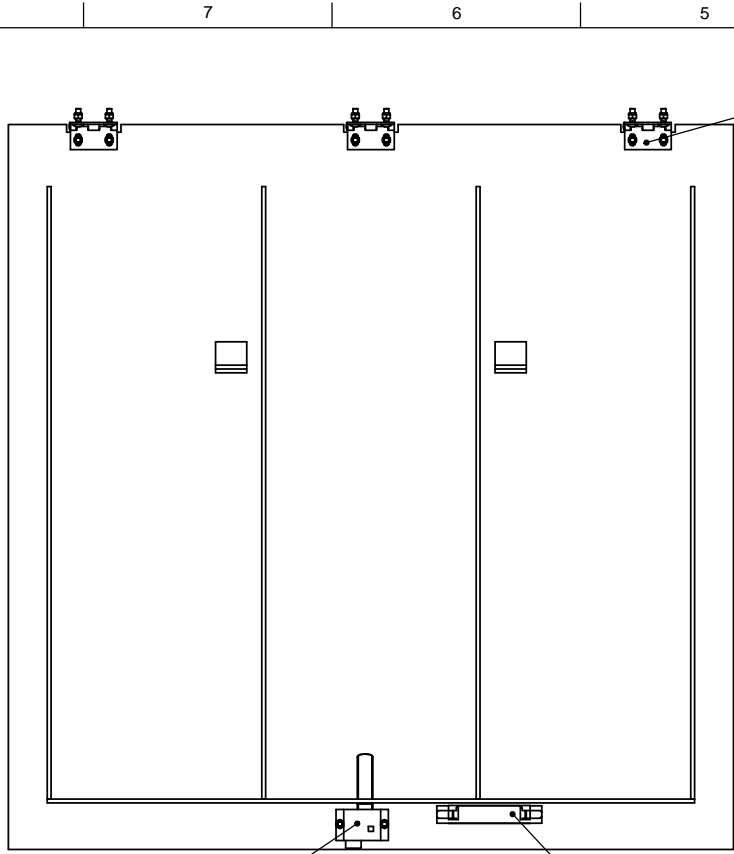

FDS-Door-Assy - FDEPA47X47SBL-SC2


NYSTROM
 Right to site.
 9300 73rd Avenue North
 Brooklyn Park, MN 55428

TITLE:
 Floor Door, Existing Opening,
 47X47, Sngl Dr, 316 SST Hdw,
 Alum, Mill, Pedestrian, Bolt-In, Slam Latch
 Removbl L Hdl, Safety Chain

	NAME	DATE	SIZE	DWG. NO.	REV
DRAWN	JPB	11-13-12	B	FDEPA47X47SBL-SC2	A
RELEASED	TR	11/19/2012			

PROPRIETARY AND CONFIDENTIAL: THE INFORMATION CONTAINED IN THIS DRAWING IS THE SOLE PROPERTY OF NYSTROM. ANY REPRODUCTION IN PART OR AS A WHOLE WITHOUT THE WRITTEN PERMISSION OF NYSTROM IS PROHIBITED.

SHEET 3 OF 8

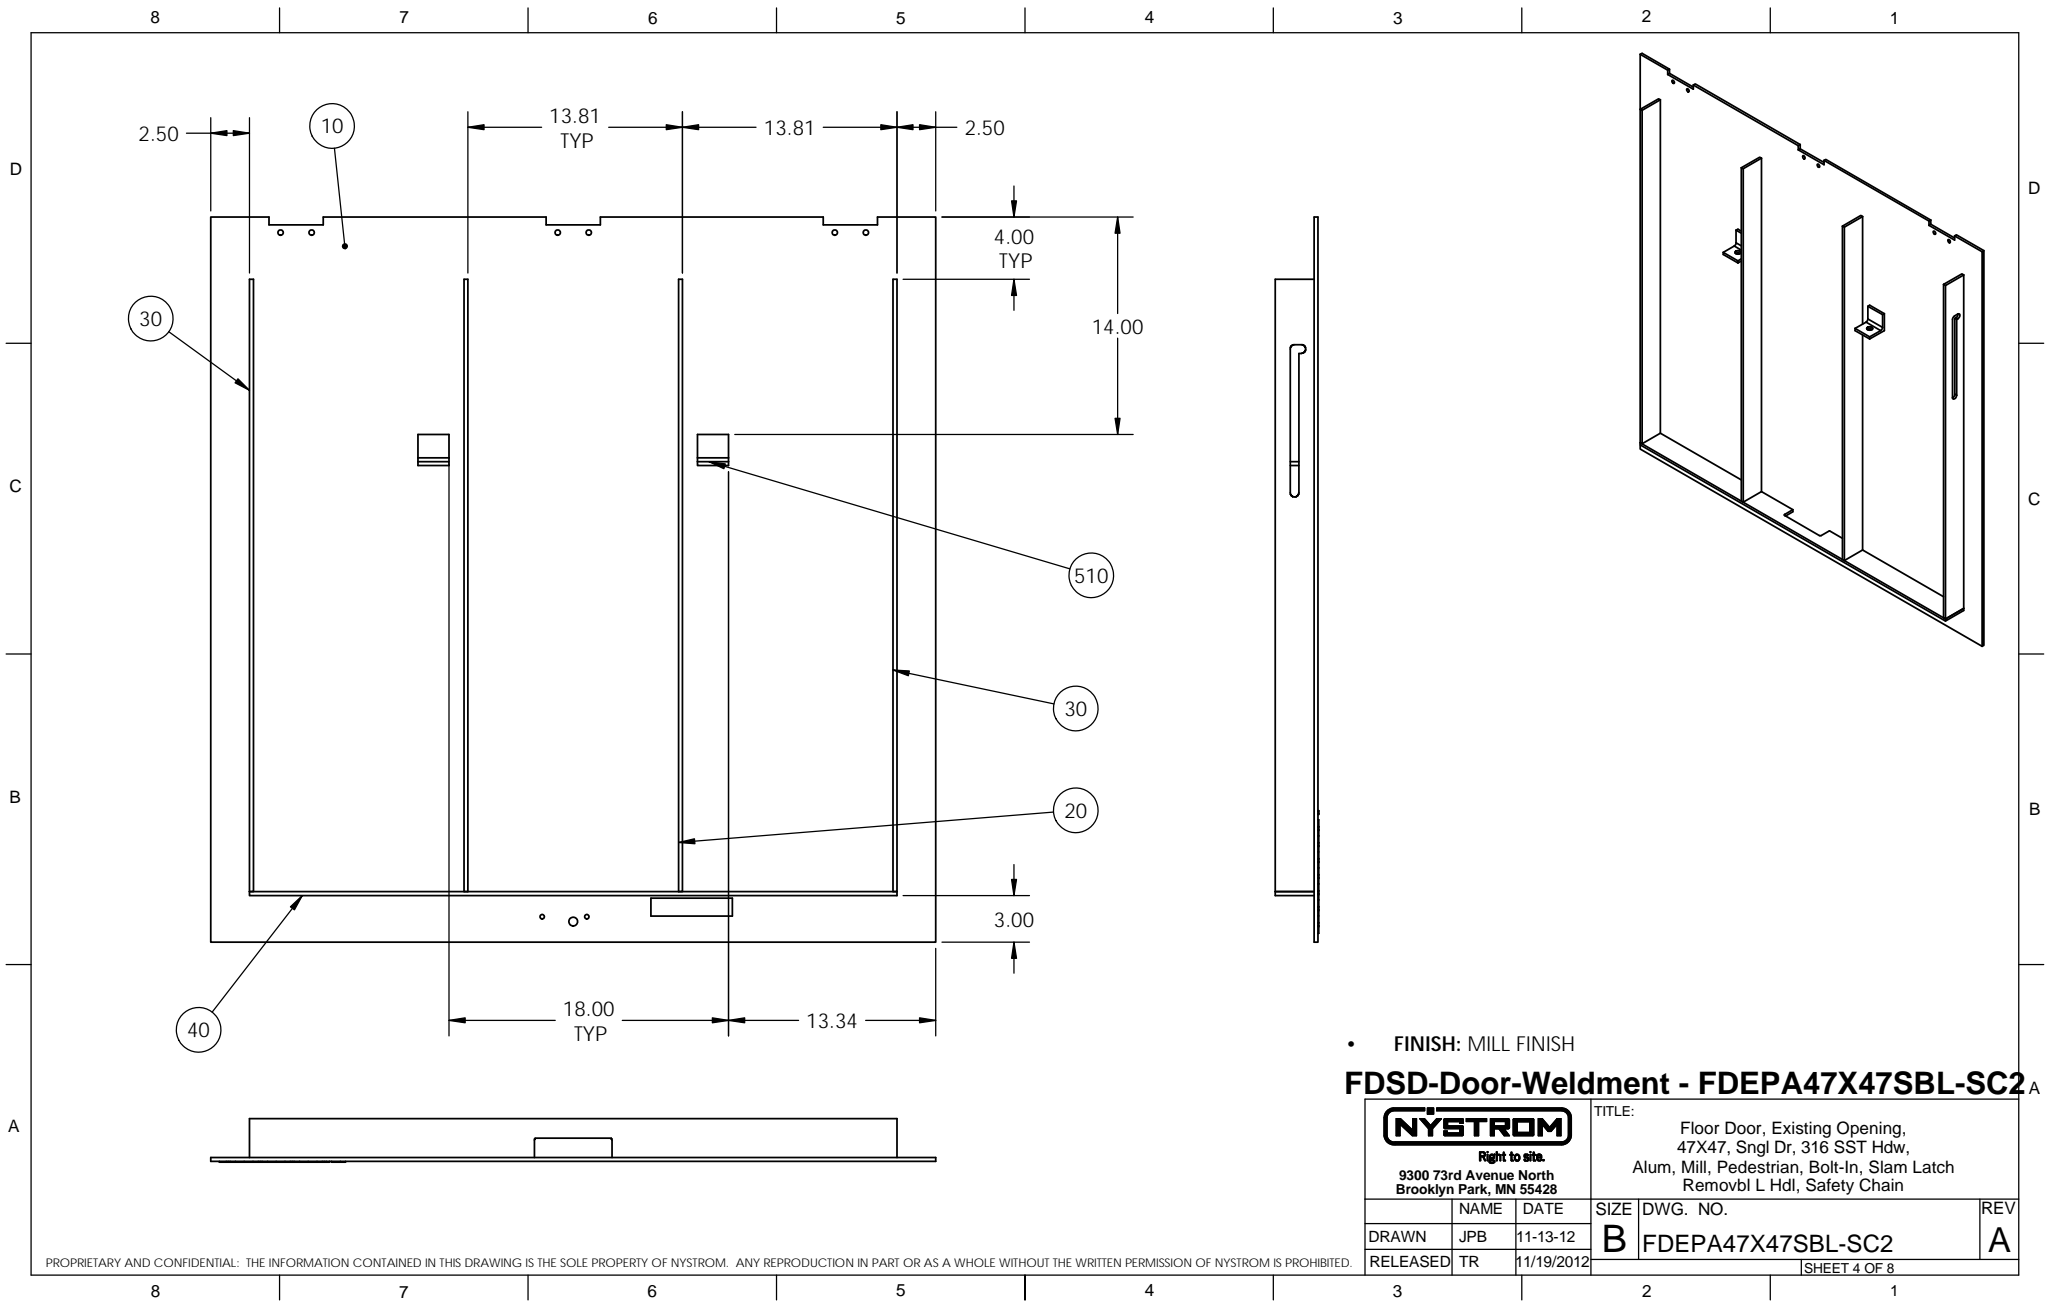

• FINISH: MILL FINISH

FDS-Door-Weldment - FDEPA47X47SBL-SC2^A


NYSTROM
 Right to site.
 9300 73rd Avenue North
 Brooklyn Park, MN 55428

TITLE:
 Floor Door, Existing Opening,
 47X47, Sngl Dr, 316 SST Hdw,
 Alum, Mill, Pedestrian, Bolt-In, Slam Latch
 Removbl L Hdl, Safety Chain

	NAME	DATE	SIZE	DWG. NO.	REV
DRAWN	JPB	11-13-12	B	FDEPA47X47SBL-SC2	A
RELEASED	TR	11/19/2012			

PROPRIETARY AND CONFIDENTIAL: THE INFORMATION CONTAINED IN THIS DRAWING IS THE SOLE PROPERTY OF NYSTROM. ANY REPRODUCTION IN PART OR AS A WHOLE WITHOUT THE WRITTEN PERMISSION OF NYSTROM IS PROHIBITED.


SHEET 4 OF 8

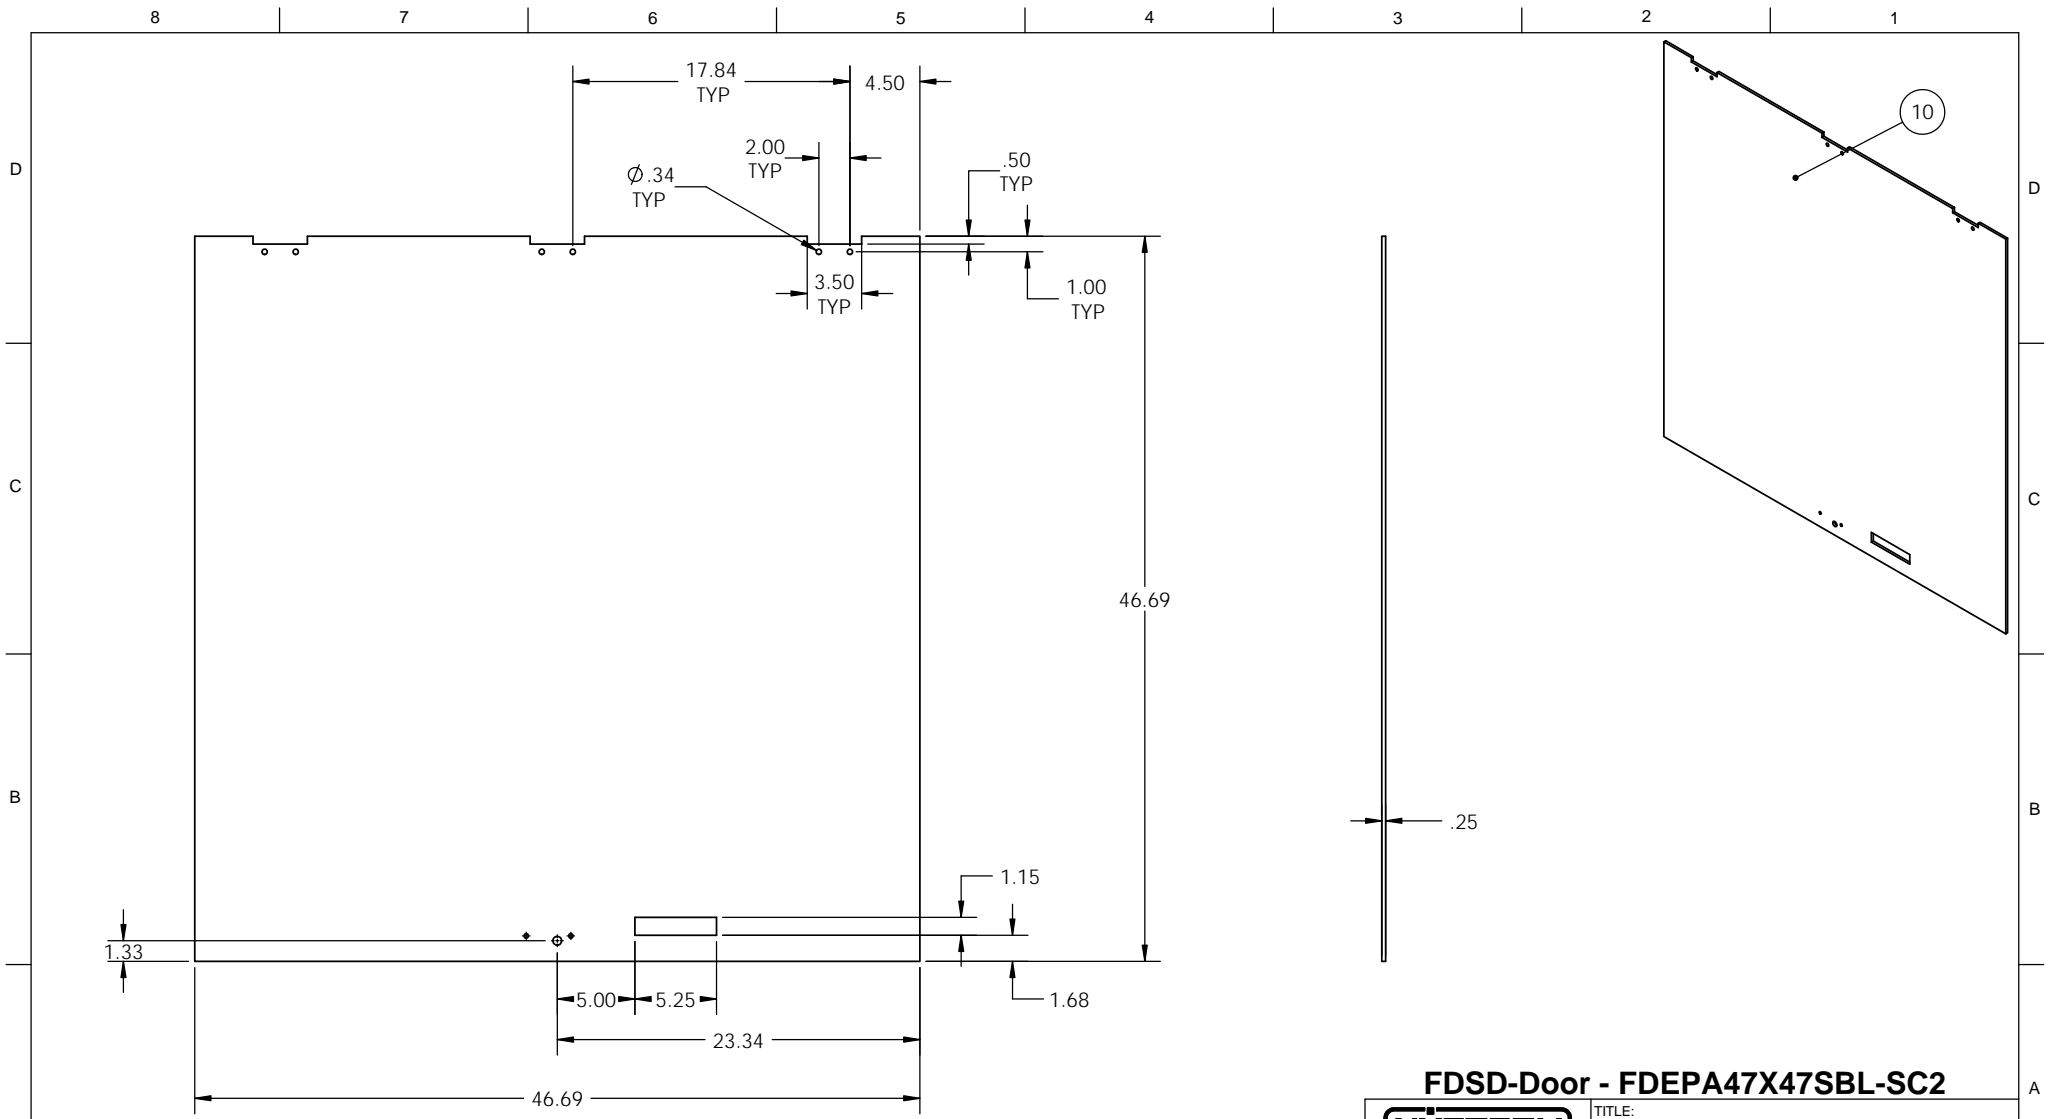

DIAMOND TREAD DOWN IF APPLICABLE

PROPRIETARY AND CONFIDENTIAL: THE INFORMATION CONTAINED IN THIS DRAWING IS THE SOLE PROPERTY OF NYSTROM. ANY REPRODUCTION IN PART OR AS A WHOLE WITHOUT THE WRITTEN PERMISSION OF NYSTROM IS PROHIBITED.

UNLESS OTHERWISE SPECIFIED:
 DIMENSIONS ARE IN INCHES
 TOLERANCES:
 TWO PLACE DECIMAL ±.02
 THREE PLACE DECIMAL ±.005

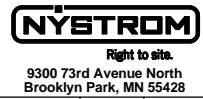


TITLE:
 Floor Door, Existing Opening,
 47X47, Sngl Dr, 316 SST Hdw,
 Alum, Mill, Pedestrian, Bolt-In, Slam Latch
 Removbl L Hdl, Safety Chain


MATERIAL	NAME	DATE	SIZE	DWG. NO.	REV
6061-T6 Alum, Tread Plate	DRAWN	JPB	11-13-12	B	A
FINISH: MILL	RELEASED	TR	11/19/2012		

SHEET 5 OF 8


8 7 6 5
 FDSD-HOA-STIFFENER-FDEPA47X47SBL-SC2

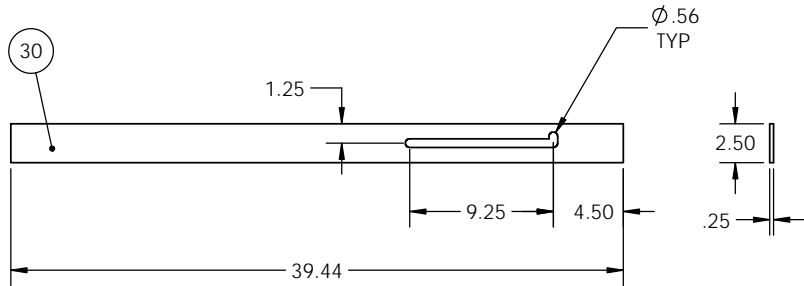


4 3 2 1
 FDSD-HOA-OPP-STIFFENER-FDEPA47X47SBL-SC2

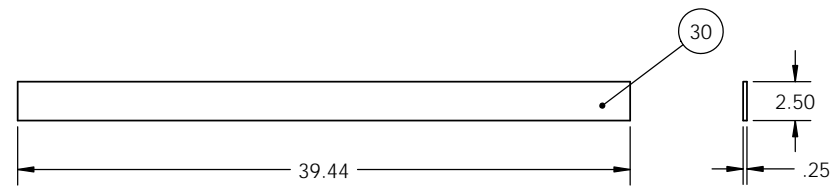

FDSD-LENGTH-STIFFENER-FDEPA47X47SBL-SC2

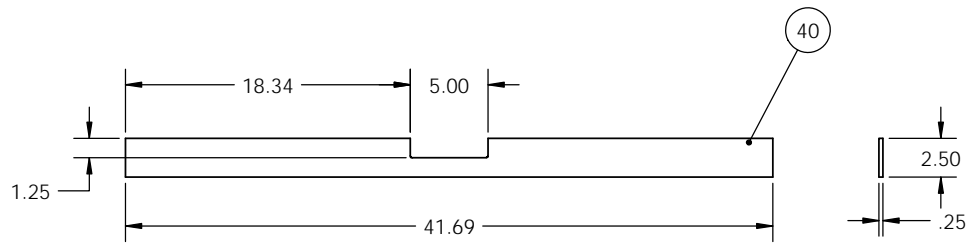

FDSD-WIDTH-STIFFENER-FDEPA47X47SBL-SC2

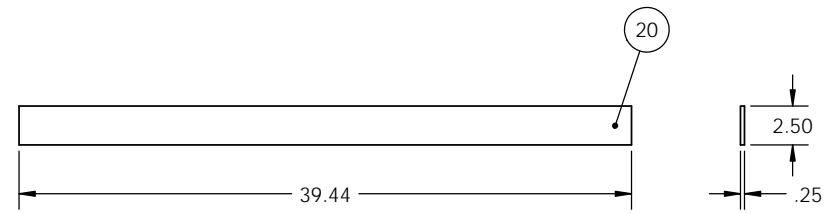

DIAMOND TREAD DOWN IF APPLICABLE


PROPRIETARY AND CONFIDENTIAL: THE INFORMATION CONTAINED IN THIS DRAWING IS THE SOLE PROPERTY OF NYSTROM. ANY REPRODUCTION IN PART OR AS A WHOLE WITHOUT THE WRITTEN PERMISSION OF NYSTROM IS PROHIBITED.

UNLESS OTHERWISE SPECIFIED:
 DIMENSIONS ARE IN INCHES
 TOLERANCES:
 TWO PLACE DECIMAL ±.02
 THREE PLACE DECIMAL ±.005



TITLE:
 Floor Door, Existing Opening,
 47X47, Sngl Dr, 316 SST Hdw,
 Alum, Mill, Pedestrian, Bolt-In, Slam Latch
 Removbl L Hdl, Safety Chain

PLATE STIFFENER MATERIAL: 6061-T6 Alum, Tread Plate		NAME	DATE	SIZE	DWG. NO.	REV
CHANNEL MATERIAL: 6061-T6 Alum		DRAWN	JPB	11-13-12	B	FDEPA47X47SBL-SC2
		RELEASED	TR	11/19/2012		

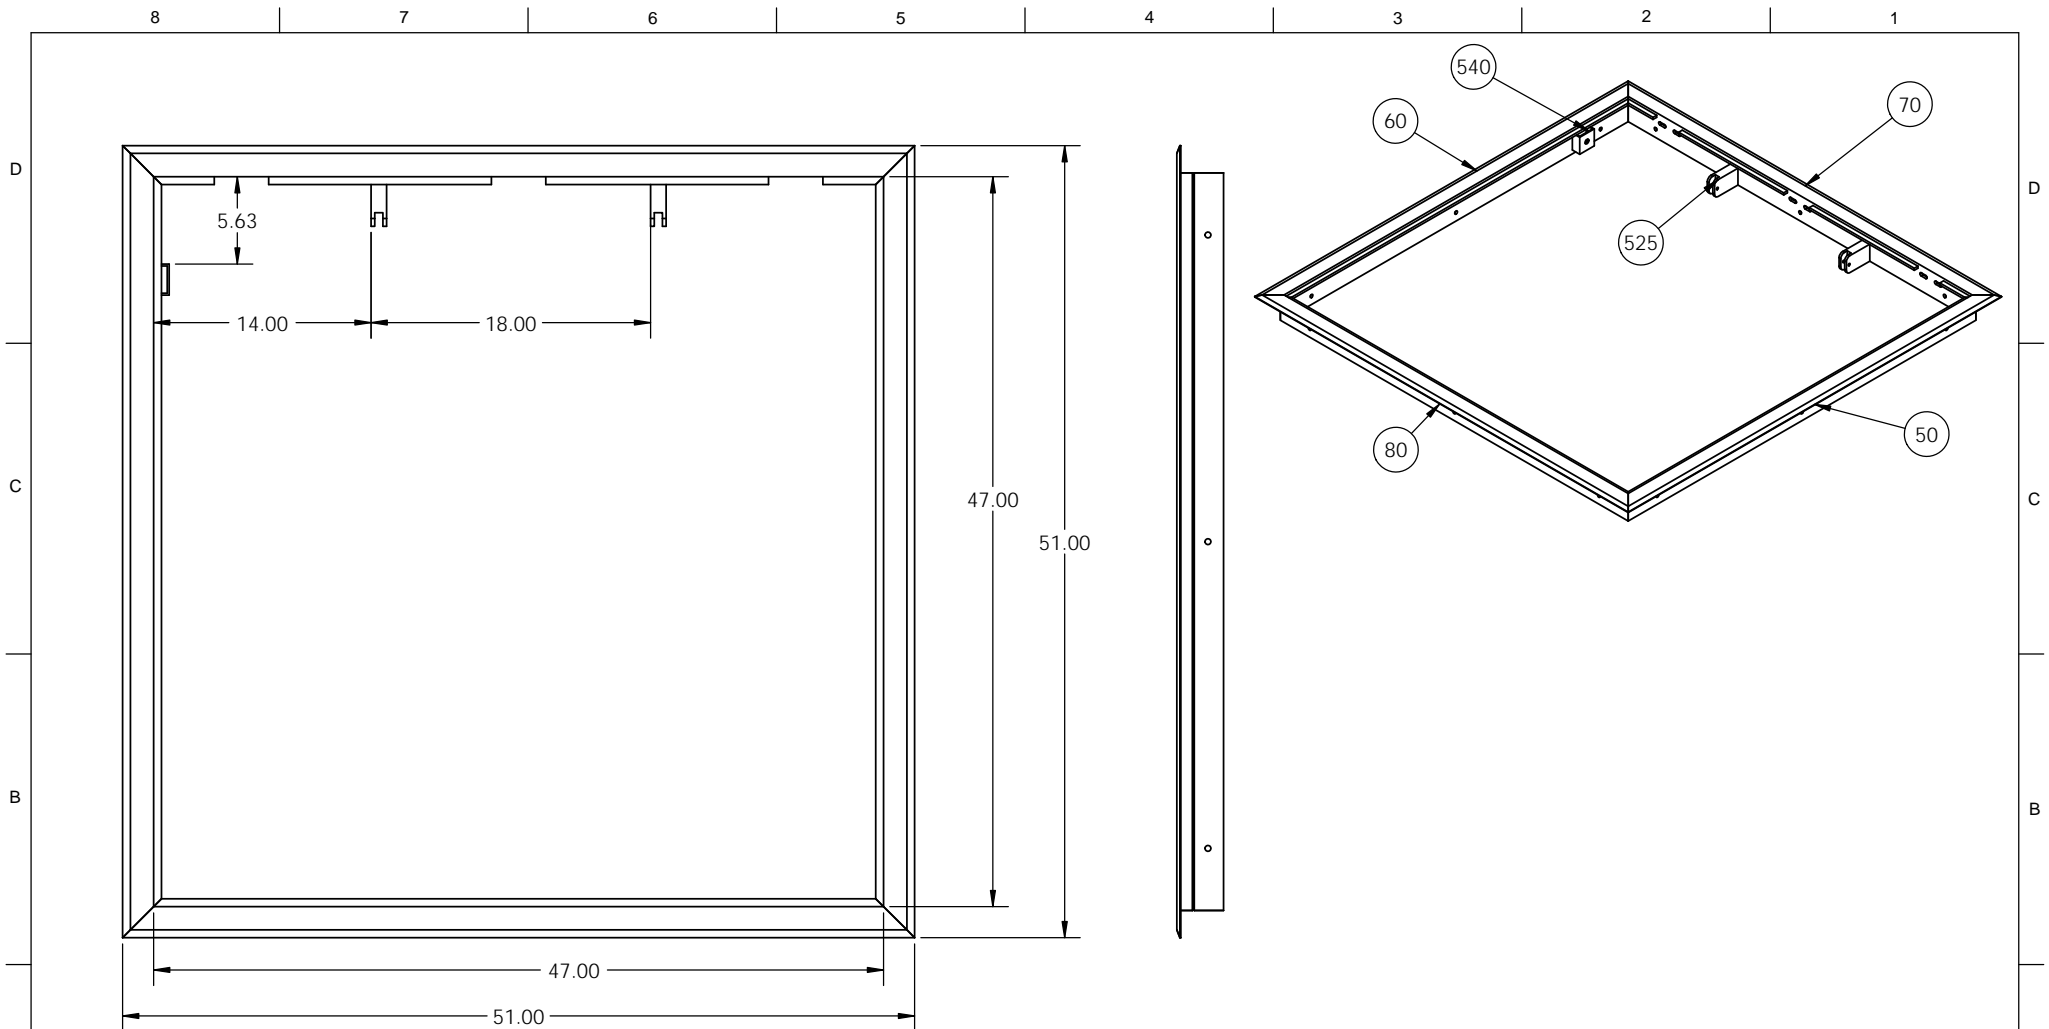


• **FINISH:** EPOXY PAINT FINISH ON EXTERIOR SURFACES THAT COME IN CONTACT WITH CONCRETE

PROPRIETARY AND CONFIDENTIAL: THE INFORMATION CONTAINED IN THIS DRAWING IS THE SOLE PROPERTY OF NYSTROM. ANY REPRODUCTION IN PART OR AS A WHOLE WITHOUT THE WRITTEN PERMISSION OF NYSTROM IS PROHIBITED.


FD-Frame-Weldment - FDEPA47X47SBL-SC2

			TITLE: Floor Door, Existing Opening, 47X47, Sngl Dr, 316 SST Hdw, Alum, Mill, Pedestrian, Bolt-In, Slam Latch Removbl L Hdl, Safety Chain		
Right to site. 9300 73rd Avenue North Brooklyn Park, MN 55428			SIZE	DWG. NO.	REV
DRAWN	JPB	11-13-12	B	FDEPA47X47SBL-SC2	A
RELEASED	TR	11/19/2012			
			SHEET 7 OF 8		


FDEE-FRAME-TOP-FDEPA47X47SBL-SC2

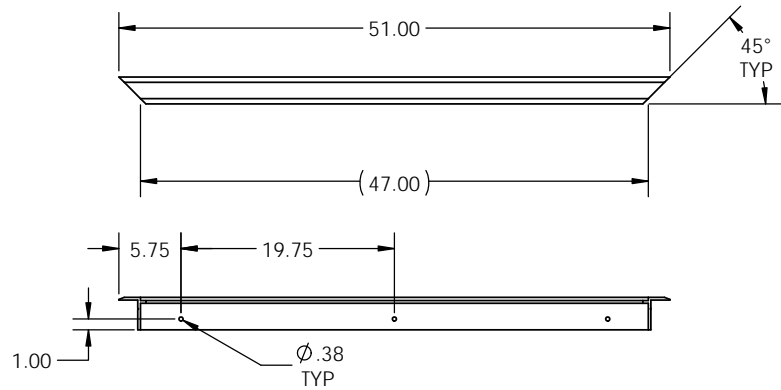



FDEE-FRAME-BOTTOM-FDEPA47X47SBL-SC2

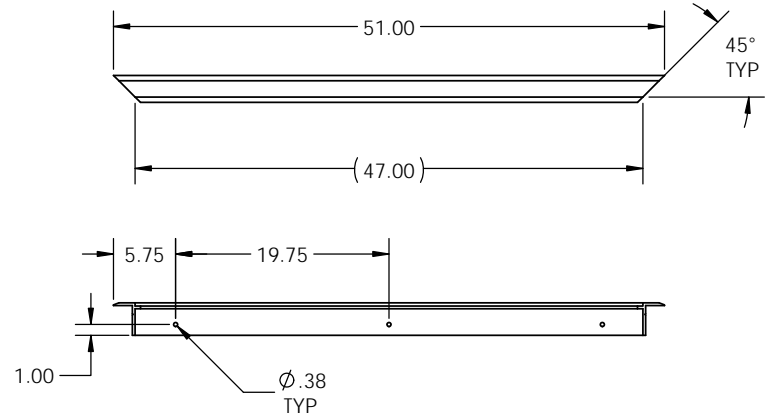

FDEE-FRAME-A-FDEPA47X47SBL-SC2

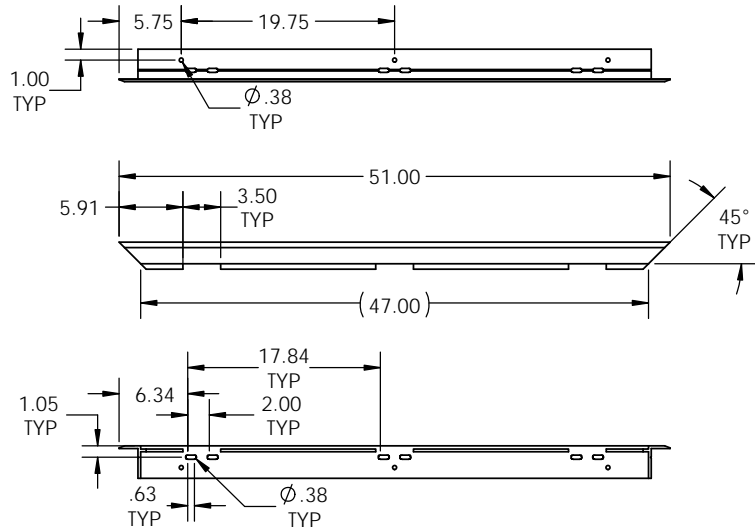

FDEE-FRAME-B-FDEPA47X47SBL-SC2

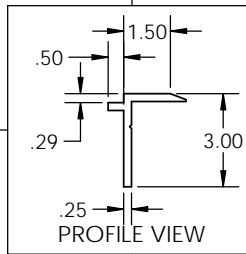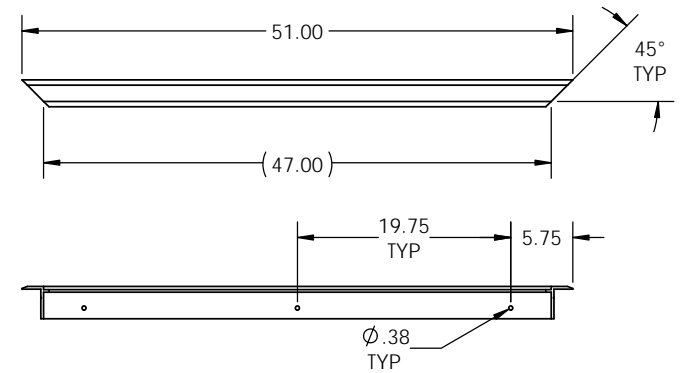


UNLESS OTHERWISE SPECIFIED:
DIMENSIONS ARE IN INCHES
TOLERANCES:
TWO PLACE DECIMAL ±.02
THREE PLACE DECIMAL ±.005



TITLE:
Floor Door, Existing Opening,
47X47, Sngl Dr, 316 SST Hdw,
Alum, Mill, Pedestrian, Bolt-In, Slam Latch
Removbl L Hdl, Safety Chain

MATERIAL	NAME	DATE	SIZE	DWG. NO.	REV
6061-T6 Alum	JPB	11-13-12	B	FDEPA47X47SBL-SC2	A
FINISH: MILL	RELEASED	TR	11/19/2012	SHEET 8 OF 8	

PROPRIETARY AND CONFIDENTIAL: THE INFORMATION CONTAINED IN THIS DRAWING IS THE SOLE PROPERTY OF NYSTROM. ANY REPRODUCTION IN PART OR AS A WHOLE WITHOUT THE WRITTEN PERMISSION OF NYSTROM IS PROHIBITED.

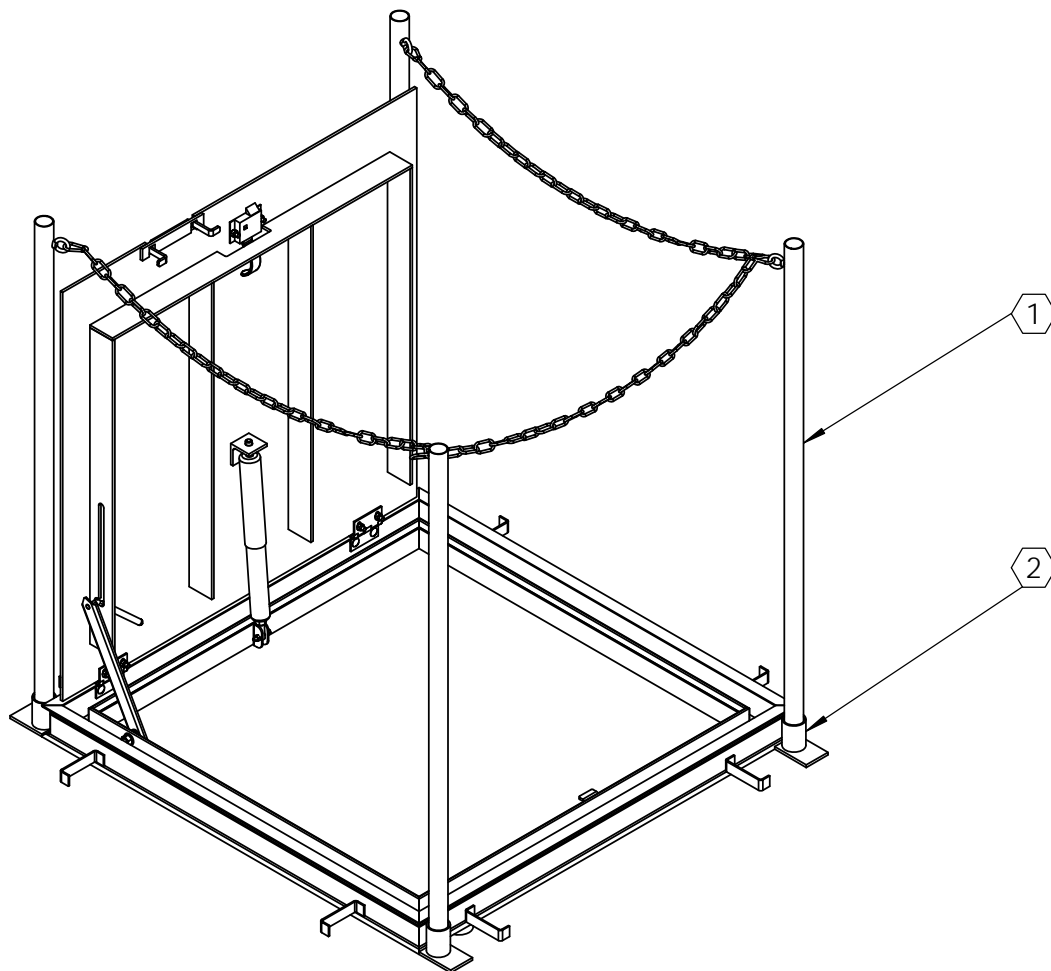


I G9'Hk-G'89H5 @: C F 'F9: 9F9B 7 9'HC '5 DD@M('DC GH
 'G5: 9HM7 <5-BG'HC 'C I HG-89'C B '5B; @9': F5A 9

SPECIFICATIONS:

- ① Post: 1 1/2" O.D. X .065" Wall
- ② Mount: Tube 2" x 2.5" Welded to exterior of Frame
- ③ Chain: Stainless Steel 3/16" loop chain, attached to lifting eye nut with Spring Clip

SAFETY CHAIN OPTIONS

 Right to site. 9300 73rd Avenue North Brooklyn Park, MN 55428			TITLE:		
			FDEPA47X47SBL-SC2		
NAME	DATE	SIZE	DWG. NO.	REV	
DRAWN Admin	1/05/2010	A	FDDPA--X--SAL-SC2	A	
RELEASED DWO	TODAY	WEIGHT: 89 LB		SHEET 9 OF 9	