

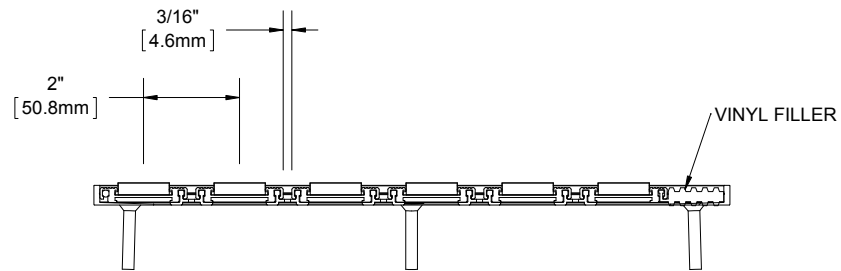


*MQ38P PREMIUM CARPET INSERT *MQ38R RUGGED SCRUB INSERT *MQ38E ECOTREAD INSERT *MQ38U RIBBED RUBBER INSERT *MQ38V VINYL INSERT MQ38G ABRASIVE VINYL INSERT *MQ38B BRUSH INSERT *MQ38A SERRATED RAIL MQ38X POURED ABRASIVE

QTY	MODEL	WIDTH	LENGTH	FINISH	LOCATION

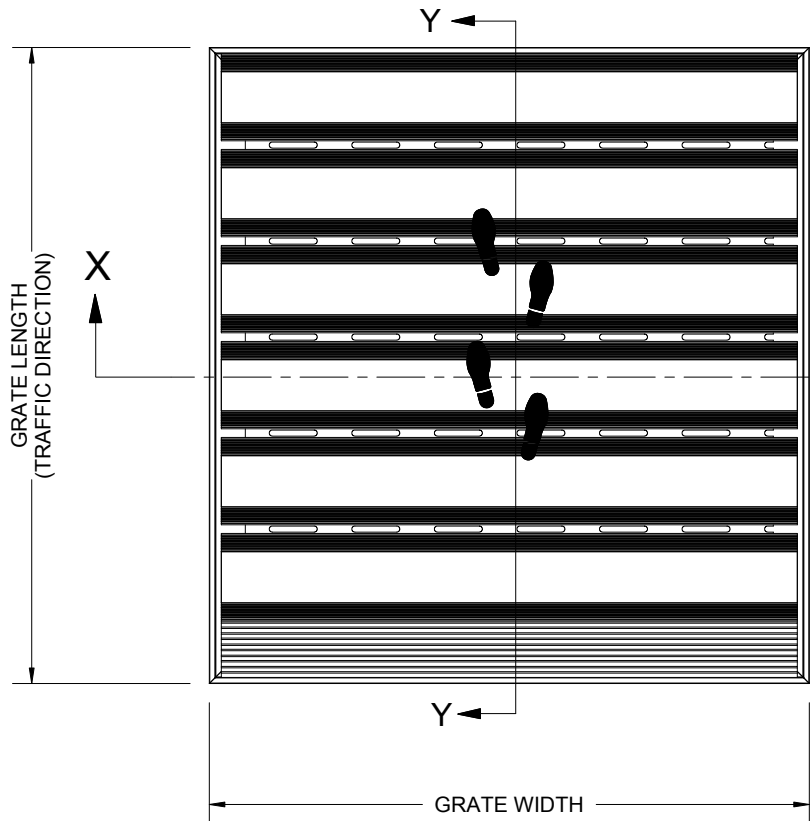

SECTION Y-Y

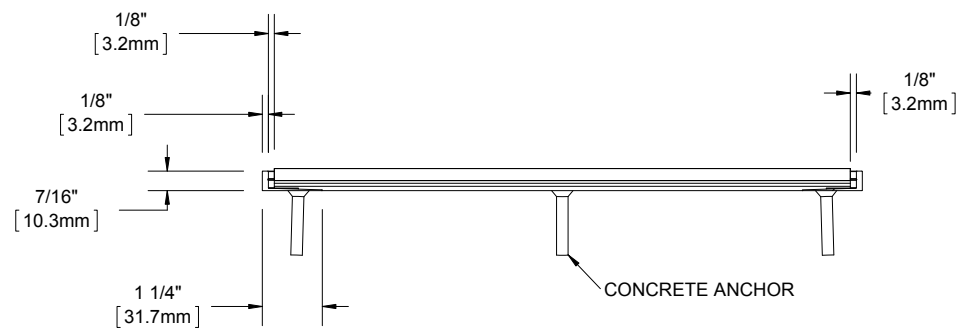

SECTION X-X

- NOTES:**
- STANDARD MAXIMUM SECTION SIZE OF GRATE/MAT WIDTH NOT TO EXCEED 10'-0" UNLESS OTHERWISE SPECIFIED
 - FRAME ANCHOR SPACING: 6" FROM CORNERS, 24" MAX
 - VERIFY TRAFFIC DIRECTION AND THAT SECTIONING DOES NOT OCCUR IN A TRAFFIC LANE
 - ALL RAIL COMPONENTS ARE MADE OF 6063-T6 ALUMINUM ALLOY, ALL FRAME COMPONENTS ARE MADE OF 6063-T5 ALUMINUM ALLOY (NOT APPLICABLE WITH VINYL SURFACE MOUNT FRAME)
 - TREAD RAILS MUST RUN PERPENDICULAR TO TRAFFIC DIRECTION
 - TRIM THE FILLER PROVIDED TO ENSURE A TIGHT FIT IN THE TRAFFIC DIRECTION (NOT APPLICABLE WITH VINYL SURFACE MOUNT FRAME)
 - GRATE DIMENSION ALLOWS FOR CLEARANCE BETWEEN GRATE SECTIONS AND FRAMES IN THE WIDTH DIMENSION
 - ADDITIONAL INFORMATION CAN BE FOUND IN THE PRODUCT SPECIFICATION AND IS CONSIDERED PART OF THIS TRANSMITTAL.
 - FRAME MODEL NUMBER: FQ38LBM

* AVAILABLE IN ALTERNATING TREADS, NOT ALL COMBINATIONS OFFERED, CONFIRM WITH FACTORY REP

PROPRIETARY AND CONFIDENTIAL: THE INFORMATION CONTAINED IN THIS DRAWING IS THE SOLE PROPERTY OF NYSTROM. ANY REPRODUCTION IN PART OR AS A WHOLE WITHOUT THE WRITTEN PERMISSION OF NYSTROM IS PROHIBITED.

PROJECT:			
ARCHITECT:			
CONTRACTOR:			
		DESCRIPTION:	
		QuietFLEX®, 3/8", Aluminum, LDPE Hinge, Roll-up Mat with Mechanically Fastened, Level Bed, Aluminum Frame	
9300 73rd Avenue North Minneapolis, MN 55428	NAME	DATE	SIZE
	DKL	4/13/15	A
	PE	4/13/15	SCALE: NTS
			DWG. NO. MQ38-FLBM
			SHEET 1 OF 1
			REV B