

MT38P
PREMIUM
CARPET
INSERT

MT38R
RUGGED
SCRUB
INSERT


MT38E
RECYCLED
RUBBER
INSERT

MT38U
RIBBED
RUBBER
INSERT


MT38G
ABRASIVE
VINYL
INSERT

MT38B
BRUSH
INSERT

QTY	MODEL	WIDTH	LENGTH	FINISH	LOCATION

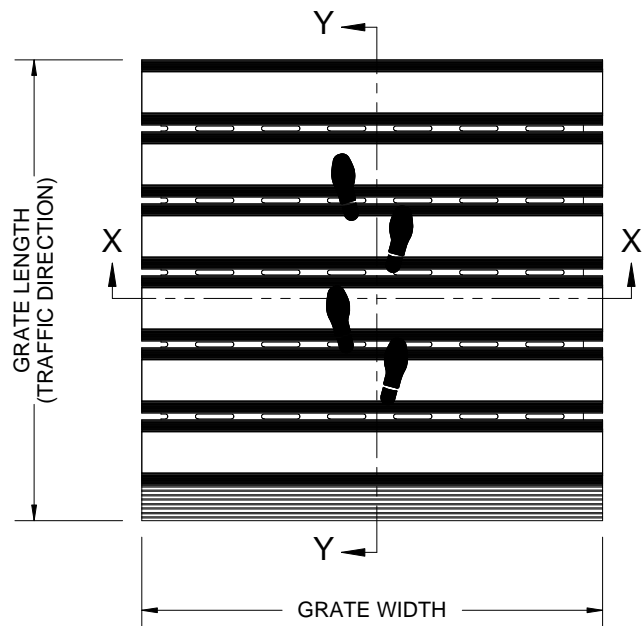

SECTION X-X

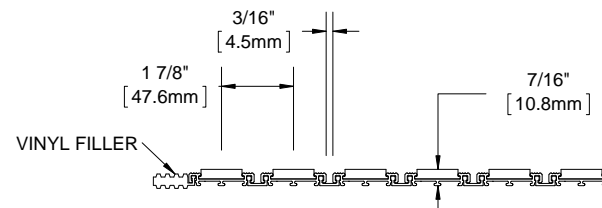

SECTION Y-Y

- NOTES:**
- STANDARD MAXIMUM SECTION SIZE OF GRATE/MAT WIDTH NOT TO EXCEED 10'-0" UNLESS OTHERWISE SPECIFIED
 - VERIFY TRAFFIC DIRECTION AND THAT SECTIONING DOES NOT OCCUR IN A TRAFFIC LANE
 - ALL RAIL COMPONENTS ARE MADE OF VINYL
 - TREAD RAILS MUST RUN PERPENDICULAR TO TRAFFIC DIRECTION
 - TRIM THE FILLER PROVIDED TO ENSURE A TIGHT FIT IN THE TRAFFIC DIRECTION
 - ADDITIONAL INFORMATION CAN BE FOUND IN THE PRODUCT SPECIFICATION AND IS CONSIDERED PART OF THIS TRANSMITTAL.

PROJECT:			
ARCHITECT:			
CONTRACTOR:			
		DESCRIPTION:	
9300 73rd Avenue North Minneapolis, MN 55428		MATrac, 3/8", Vinyl, LDPE Hinge, Roll-up Mat	
NAME	DATE	SIZE	DWG. NO.
DKL	4/13/15	A	MT38-NF
RELEASED	PE	4/13/15	SCALE: NTS
		SHEET 1 OF 1	REV A