


EnvIRONwood™ Integrated Wood Wall Protection Systems

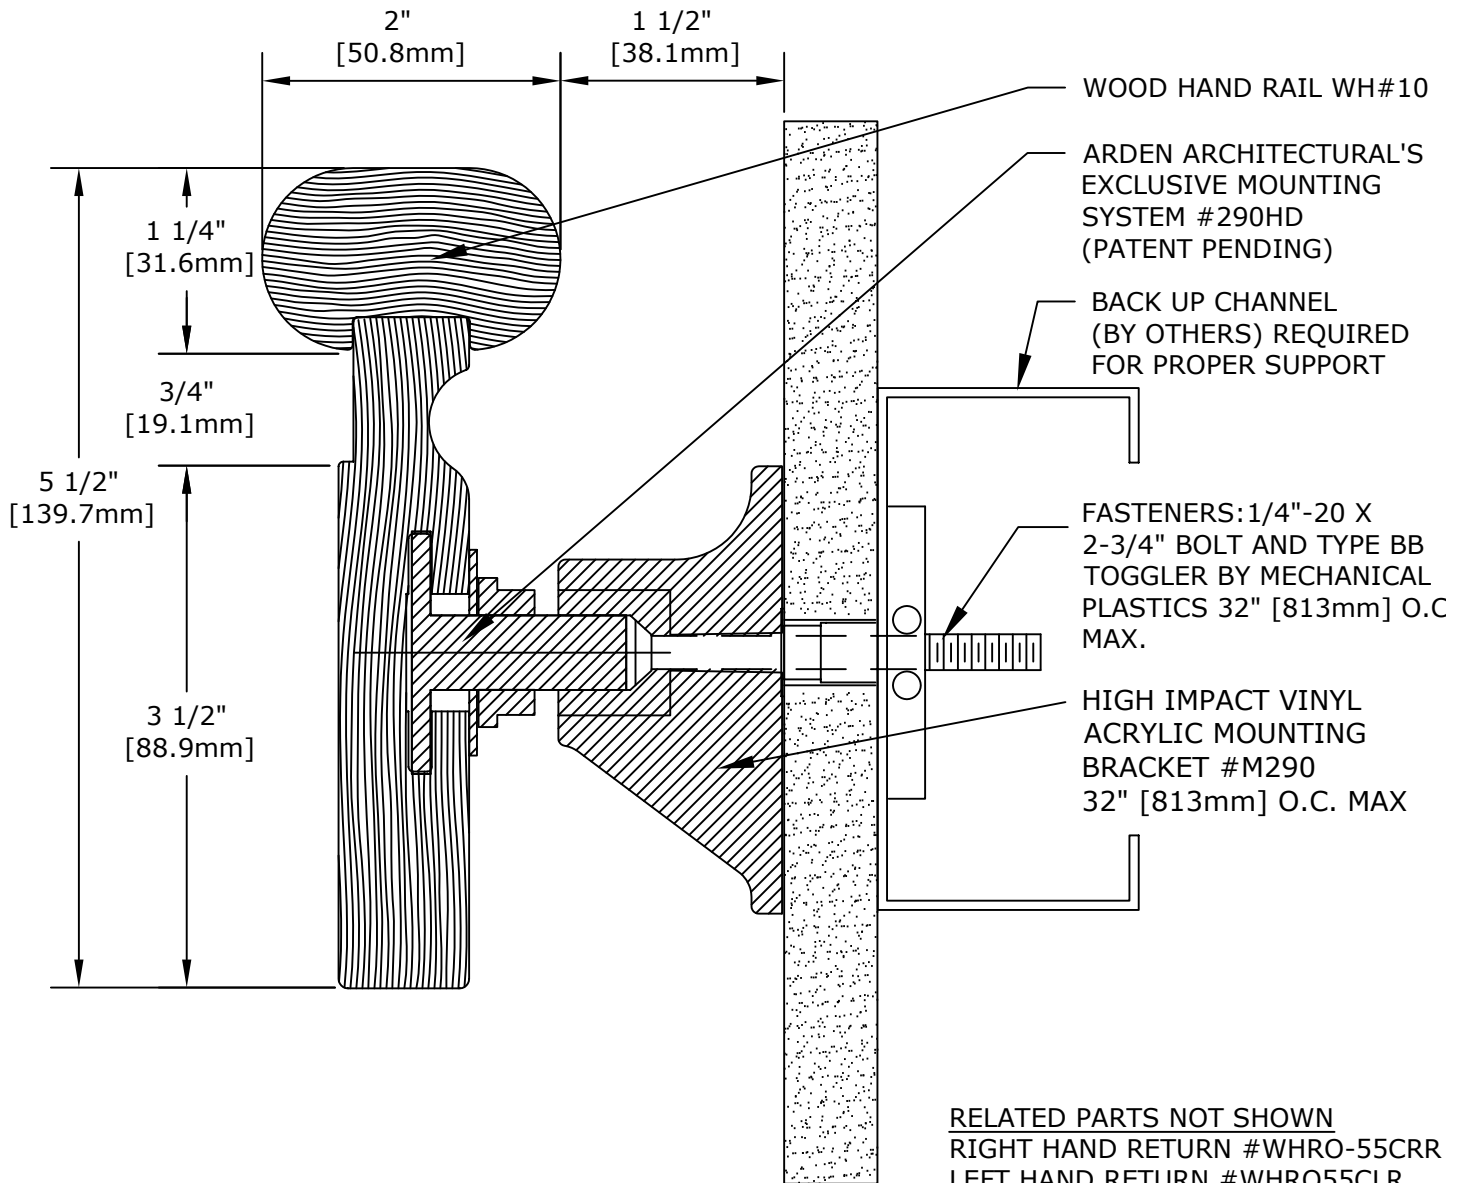

RELATED PARTS NOT SHOWN
 RIGHT HAND RETURN #WHRO-55CRR
 LEFT HAND RETURN #WHRO55CLR
 OUTSIDE CORNER #WHRO-55COS

HANDRAIL SYSTEM WHRO-55

IMPORTANT: USER SHALL VERIFY CONFORMANCE OF ALL CONSTRUCTIONS SHOWN WITH LOCAL CODES AND WITH REQUIREMENTS OF METAL STUD MANUFACTURER FOR RATINGS. FASTENERS AND PARTITION COMPONENTS NOT BY ARDEN ARCHITECTURAL SPECIALTIES, INC.

HANDRAILS

DATE:

SCALE:

GENERAL SPECIFICATIONS

HANDRAIL: FOREST STEWARDSHIP COUNCIL (FSC) CERTIFIED KILN-DRIED SELECT AND BETTER GRADE ASH, OAK OR MAPLE, FURNISHED IN 6'-14' [1.8M-4.3M] RANDOM LENGTHS.

RETURNS AND CORNERS: PREFABRICATED AND STAINED TO MATCH. DUE TO VARIATIONS IN WOOD GRAIN WILL NOT MATCH EXACTLY.

FINISH: STAINED OR CLEAR FINISH. SEALED AND FINISHED WITH TWO COATS WATER WHITE CONVERSION VARNISH.

PROJECT:

ARCHITECT:

CONTRACTOR:



CUSTOMER:

CUST. NO:

JOB NO:

SHEET OF