


EnvIRONwood™ Integrated Wood Wall Protection Systems

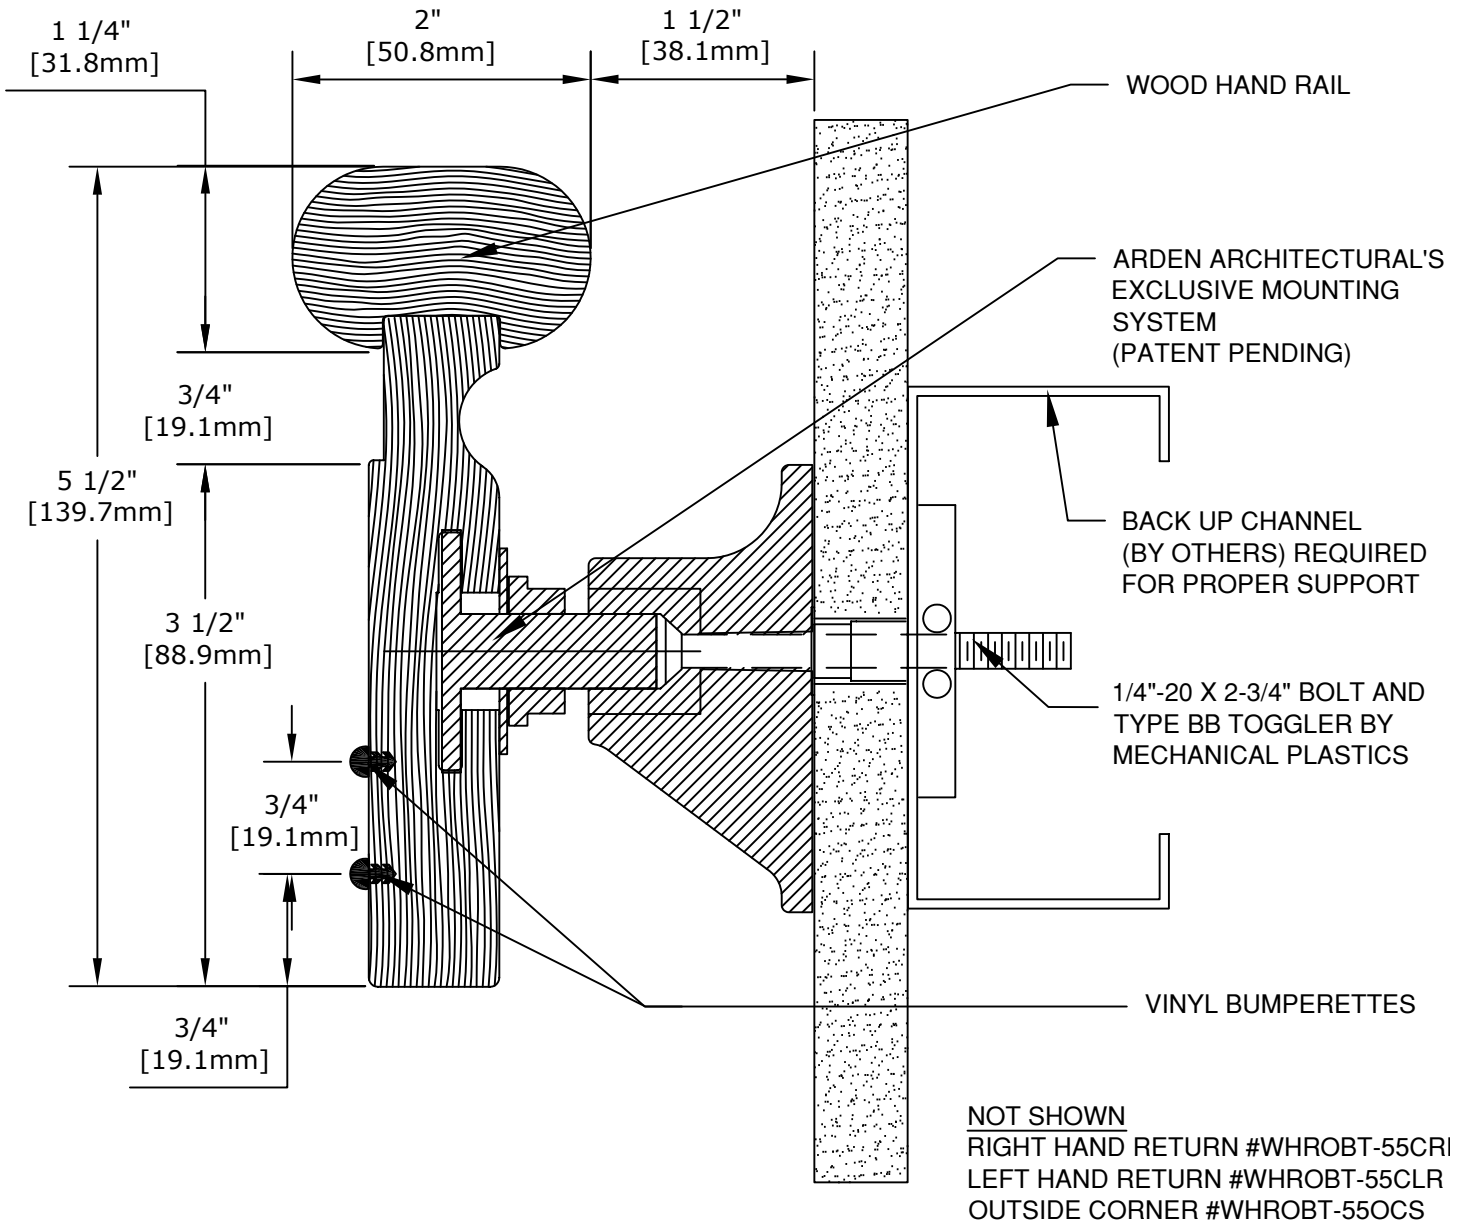

WOOD HANDRAIL WHROBT-55

IMPORTANT: USER SHALL VERIFY CONFORMANCE OF ALL CONSTRUCTIONS SHOWN WITH LOCAL CODES AND WITH REQUIREMENTS OF METAL STUD MANUFACTURER FOR RATINGS. FASTENERS AND PARTITION COMPONENTS NOT BY ARDEN ARCHITECTURAL SPECIALTIES, INC.

HAND RAILS

DATE:

SCALE:

GENERAL SPECIFICATIONS:

HANDRAIL: FOREST STEWARDSHIP COUNCIL (FSC) CERTIFIED KILN-DRIED PREMIUM GRADE ASH, OAK OR MAPLE, FURNISHED IN 6'-14' [1.8M-4.3M] RANDOM LENGTHS, WITH VINYL BRACKETS AND VINYL BUMPERETTES.

RETURNS AND CORNERS: PRE-ASSEMBLED AND STAINED TO MATCH. DUE TO NATURAL VARIATIONS PRESENT IN WOOD, GRAIN MAY NOT MATCH EXACTLY.

FINISH: STAINED OR CLEAR FINISH. SEALED AND FINISHED WITH TWO COATS WATER WHITE CONVERSION VARNISH.

PROJECT:

ARCHITECT:

CONTRACTOR:

REPRESENTATIVE:



CUSTOMER:

CUST. NO:

JOB NO:

SHEET OF