


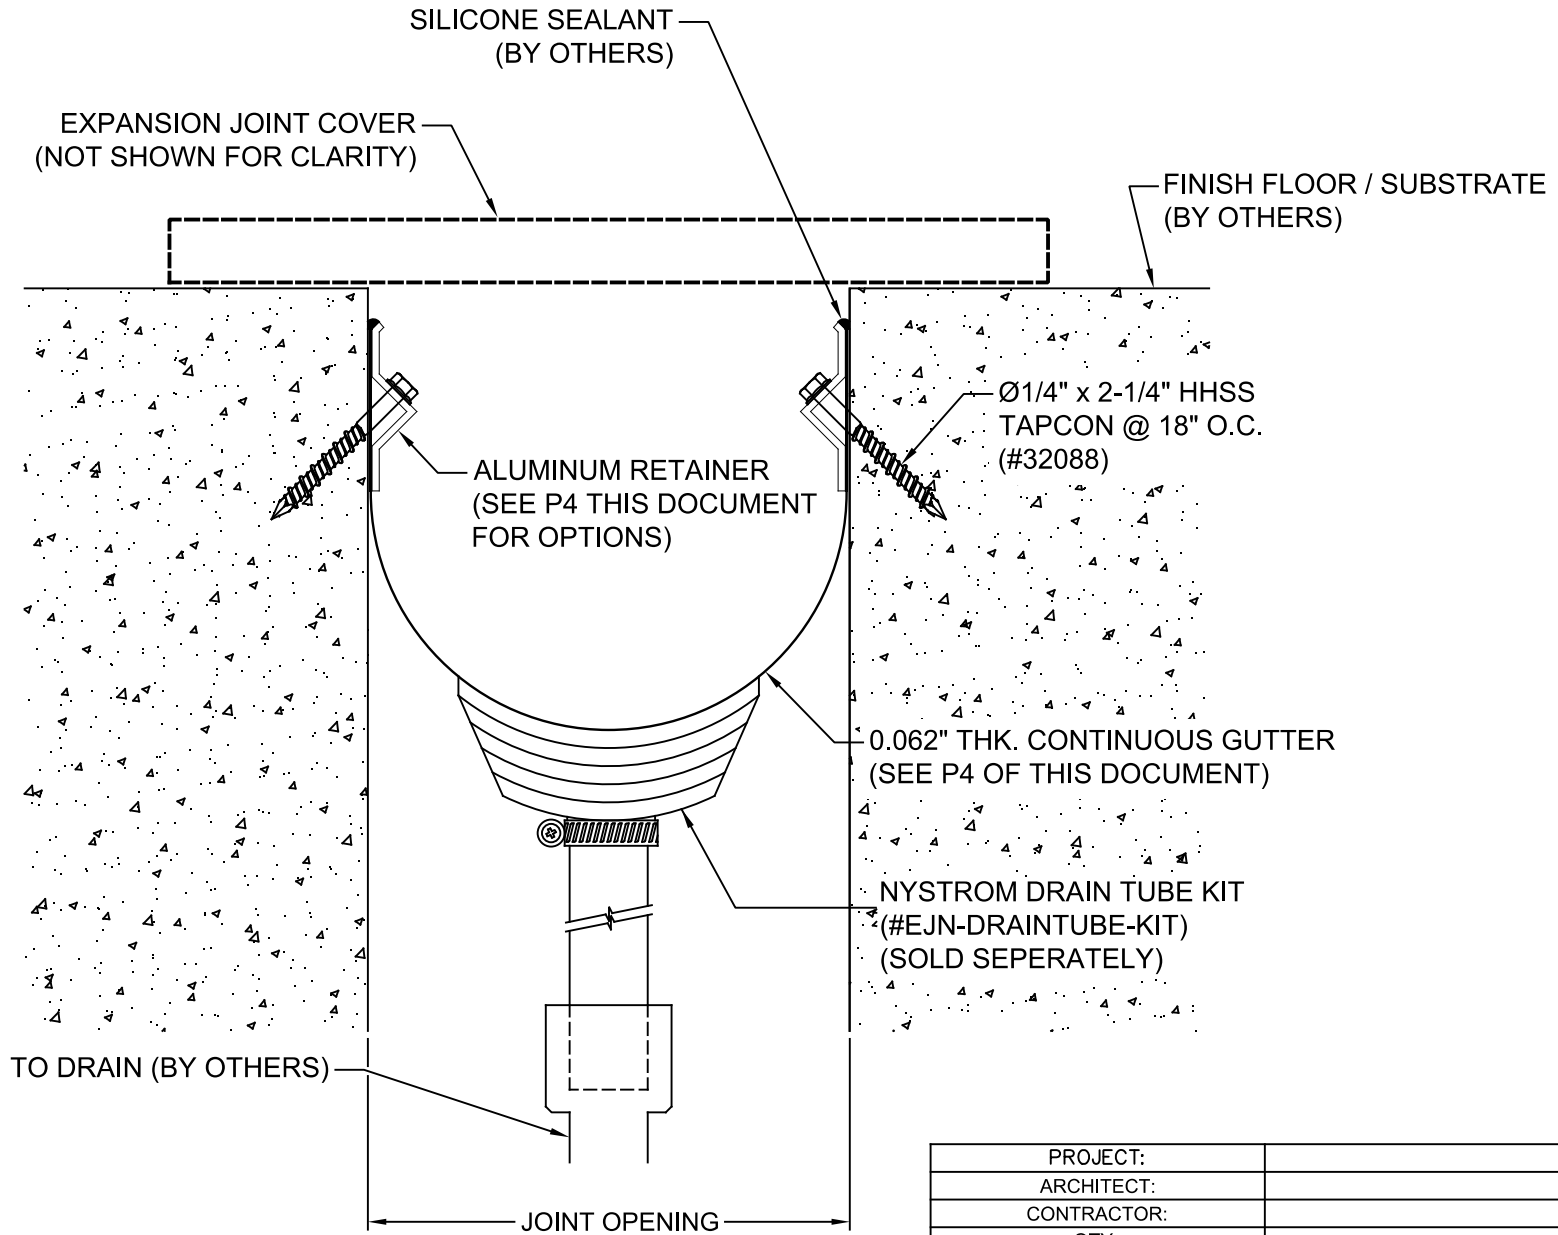
MOISTURE BARRIER SYSTEM : BLOCKOUT APPLICATION

EXPOSED FINISH: ELASTOMERIC RUBBER

STOCK LENGTHS: (See chart on P4)

PROPRIETARY AND CONFIDENTIAL: THE INFORMATION CONTAINED IN THIS DRAWING, IS SOLE PROPERTY OF NYSTROM. ANY REPRODUCTION IN PART OR AS A WHOLE, WITHOUT THE WRITTEN PERMISSION OF NYSTROM, IS PROHIBITED. © 2023 NYSTROM, INC.

PROJECT:			
ARCHITECT:			
CONTRACTOR:			
QTY:			
PART#:		EJN-BGS	
 9300 73 rd Ave N., Minneapolis, MN 55428 800-547-2635 info@nystrom.com		TITLE:	
		MOISTURE BARRIER SYSTEM BLOCKOUT APPLICATION	
NAME	DATE	SIZE	DWG. NO.
DRAWN	JPK	12/15/23	A
RELEASED			WEIGHT:
			EJN-BGS
			SHEET 1 OF 4




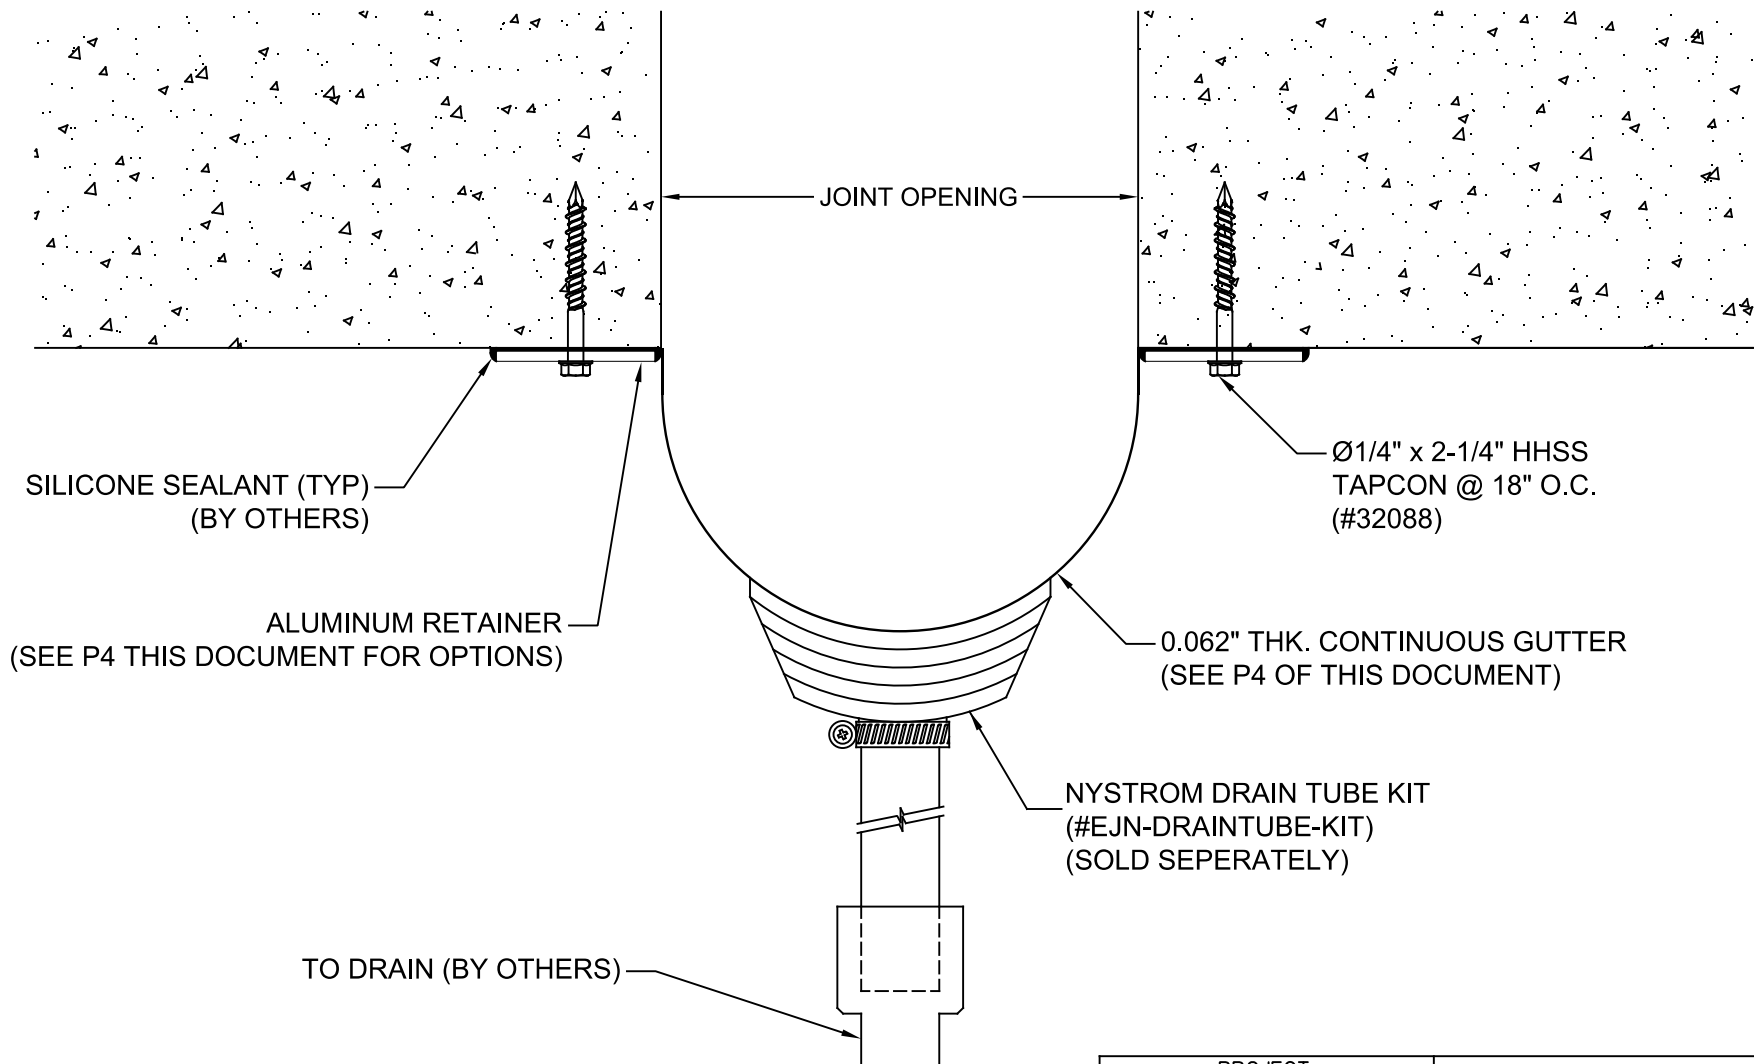
MOISTURE BARRIER SYSTEM : RECESSED APPLICATION

EXPOSED FINISH: ELASTOMERIC RUBBER

STOCK LENGTHS: (See chart on P4)

PROPRIETARY AND CONFIDENTIAL: THE INFORMATION CONTAINED IN THIS DRAWING, IS SOLE PROPERTY OF NYSTROM. ANY REPRODUCTION IN PART OR AS A WHOLE, WITHOUT THE WRITTEN PERMISSION OF NYSTROM, IS PROHIBITED. © 2023 NYSTROM, INC.

PROJECT:			
ARCHITECT:			
CONTRACTOR:			
QTY:			
PART#:		EJN-RGS	
 9300 73 rd Ave N., Minneapolis, MN 55428 800-547-2635 info@nystrom.com		TITLE:	
		MOISTURE BARRIER SYSTEM RECESSED APPLICATION	
	NAME	DATE	SIZE
DRAWN	JPK	12/15/23	A
RELEASED			
DWG. NO.		EJN-RGS	
WEIGHT:		SHEET 2 OF 4	




MOISTURE BARRIER SYSTEM : UNDERSLAB APPLICATION

EXPOSED FINISH: ELASTOMERIC RUBBER

STOCK LENGTHS: (See Chart on P4)


PROPRIETARY AND CONFIDENTIAL: THE INFORMATION CONTAINED IN THIS DRAWING, IS SOLE PROPERTY OF NYSTROM. ANY REPRODUCTION IN PART OR AS A WHOLE, WITHOUT THE WRITTEN PERMISSION OF NYSTROM, IS PROHIBITED. © 2023 NYSTROM, INC.

PROJECT:			
ARCHITECT:			
CONTRACTOR:			
QTY:			
PART#:		EJN-UGS	
 9300 73 rd Ave N., Minneapolis, MN 55428 800-547-2635 info@nystrom.com		TITLE:	
		MOISTURE BARRIER SYSTEM UNDER SLAB APPLICATION	
NAME	DATE	SIZE	DWG. NO.
DRAWN JPK	12/15/23	A	EJN-UGS
RELEASED		WEIGHT:	SHEET 3 OF 4


1. DIMENSION CHART : CHOOSE MODEL #S

Dimension Chart *				
Model	Joint Opening @ Install	Available Sizes	Width (inch)	Thickness (inch)
21941	2" (51mm) to 3" (76mm)	100 ft roll	12" (305mm)	.062"
21942		50 ft roll		
21943	4" (102mm) to 6" (152mm)	100 ft roll	18" (457mm)	.062"
21944		50 ft roll		
21945	7" (178mm) to 10" (254mm)	100 ft roll	24" (610mm)	.062"
21946		50 ft roll		
21947	11" (279mm) to 18" (457mm)	100 ft roll	36" (914mm)	.062"
21948		50 ft roll		
21949	19" (483mm) to 26" (660mm)	100 ft roll	48" (1219mm)	.062"
21950		50 ft roll		

2. TERMINATION BAR OPTIONS

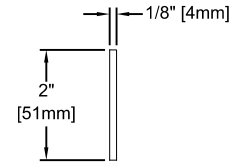


OPTION #1:
1/8" x 2" x 10FT
ALUMINUM FLAT BAR
(#32100)

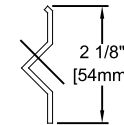


OPTION #2:
10FT EXTRUSION
(#32101)

3. DRAIN TUBE SYSTEM OPTION

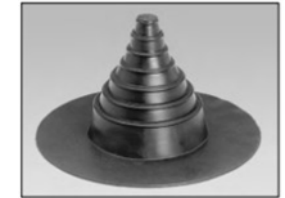

"NYSTROM DRAIN TUBE KIT"
(#EJN-DRAINTUBE-KIT)

PROJECT:			
ARCHITECT:			
CONTRACTOR:			
QTY:			
PART#:			
 9300 73 rd Ave N., Minneapolis, MN 55428 800-547-2635 info@nystrom.com		TITLE: MOISTURE BARRIER SYSTEM ACCESSORIES	
NAME	DATE	SIZE	DWG. NO.
DRAWN JPK	12/15/23	A	EJN -BGS, -RGS, -UGS
RELEASED		WEIGHT:	SHEET 4 OF 4