


SEAL COLOR SELECTOR			
BLACK	_____	WHITE	_____
BEIGE	_____	GRAY	_____

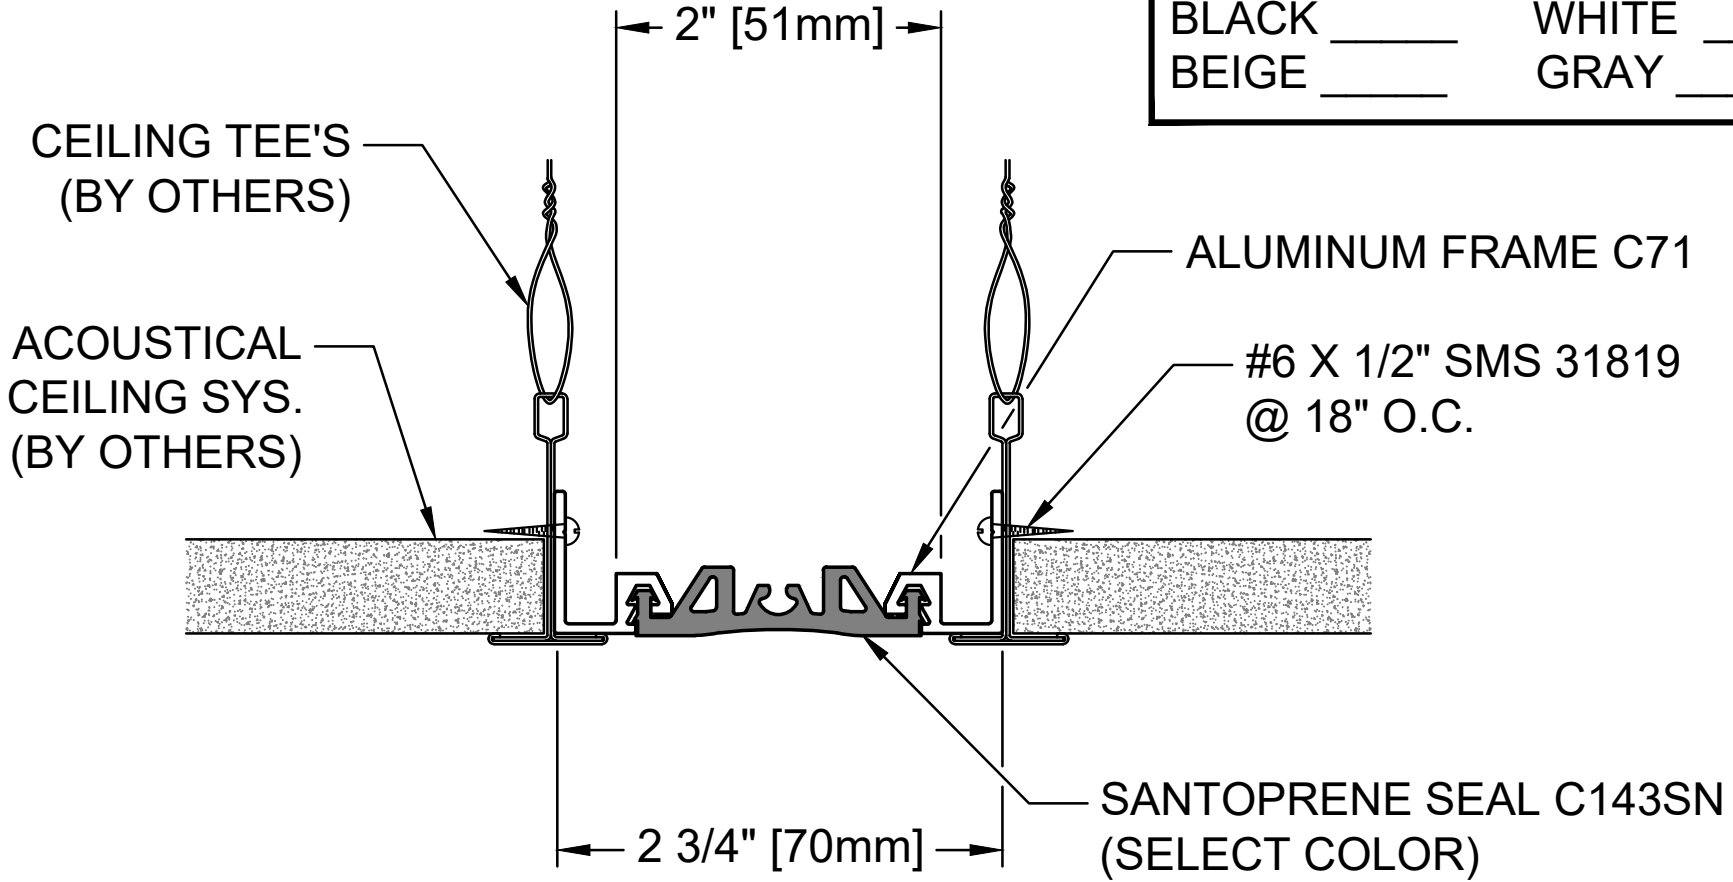

ACOUSTICAL CEILING-CEILING FLAT SYSTEM

EXPOSED FINISH: MILL

MOVEMENT: +/-25% NOMINAL JOINT WIDTH

STOCK LENGTHS: 10'-0"

PROJECT:					
ARCHITECT:					
CONTRACTOR:					
QTY:					
PART#:		EJN-LCA-200			
 9300 73rd Ave. N, Minneapolis, MN 55428 (800)547-2635 info@nystrom.com		TITLE:			
		ARCHITECTURAL ELASTOMERIC ACOUSTICAL CEILING COVER SYSTEM			
	NAME	DATE	SIZE	DWG. NO.	REV
DRAWN	LAP	05/09/22	A	EJN-LCA-200	A
RELEASED				WEIGHT:	SHEET 1 OF 1

PROPRIETARY AND CONFIDENTIAL: THE INFORMATION CONTAINED IN THIS DRAWING, IS SOLE PROPERTY OF NYSTROM. ANY REPRODUCTION IN PART OR AS A WHOLE, WITHOUT THE WRITTEN PERMISSION OF NYSTROM, IS PROHIBITED. © 2020 NYSTROM, INC.