



SEAL COLOR SELECTOR
 BLACK _____ WHITE _____
 BEIGE _____ GRAY _____

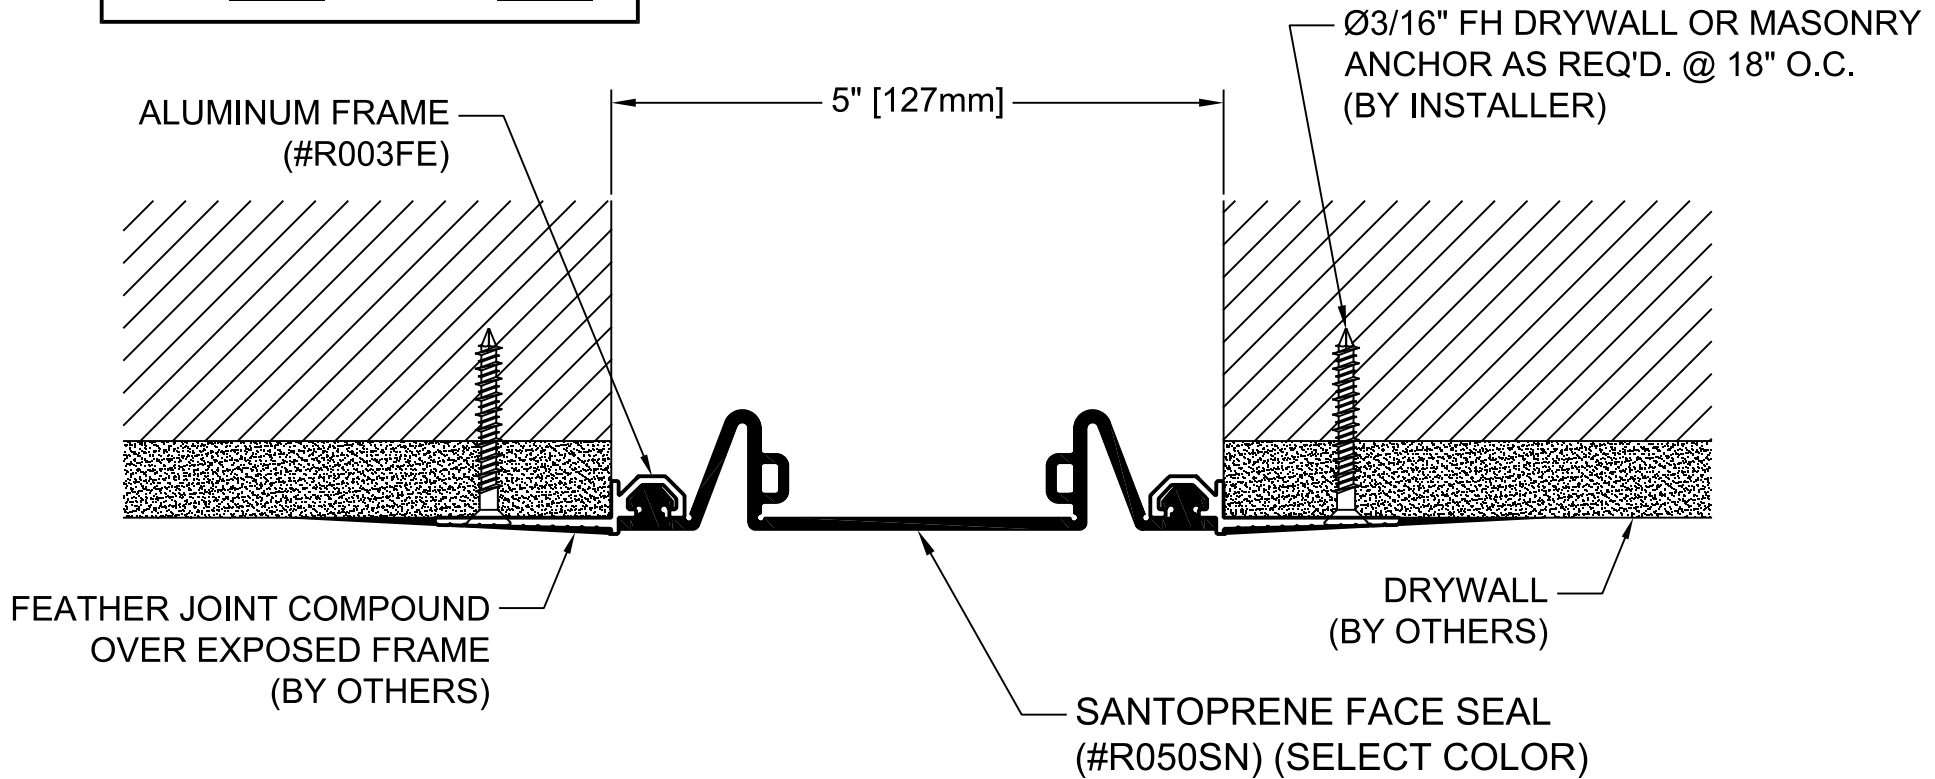

INTERIOR WALL DRYWALL BEAD APPLICATION

MOVEMENT: +/- 50% NOMINAL JOINT WIDTH
 STOCK LENGTHS: ALUMINUM FRAMES: 10'
 SEAL: CONTINUOUS

PROJECT:			
ARCHITECT:			
CONTRACTOR:			
QTY:			
PART#:		EJN-LCD-500	
 9300 73 rd Ave N., Minneapolis, MN 554428 800-547-2635 info@nystrom.com		TITLE: SEISMIC ELASTOMERIC CORRIDOR WALL SYSTEM DRYWALL BEAD APPLICATION	
NAME	DATE	SIZE	DWG. NO.
DRAWN JPK	12/30/22	A	EJN-LCD-500
RELEASED		WEIGHT:	SHEET 1 OF 1