



SEAL COLOR SELECTOR
 BLACK _____ WHITE _____
 BEIGE _____ GRAY _____

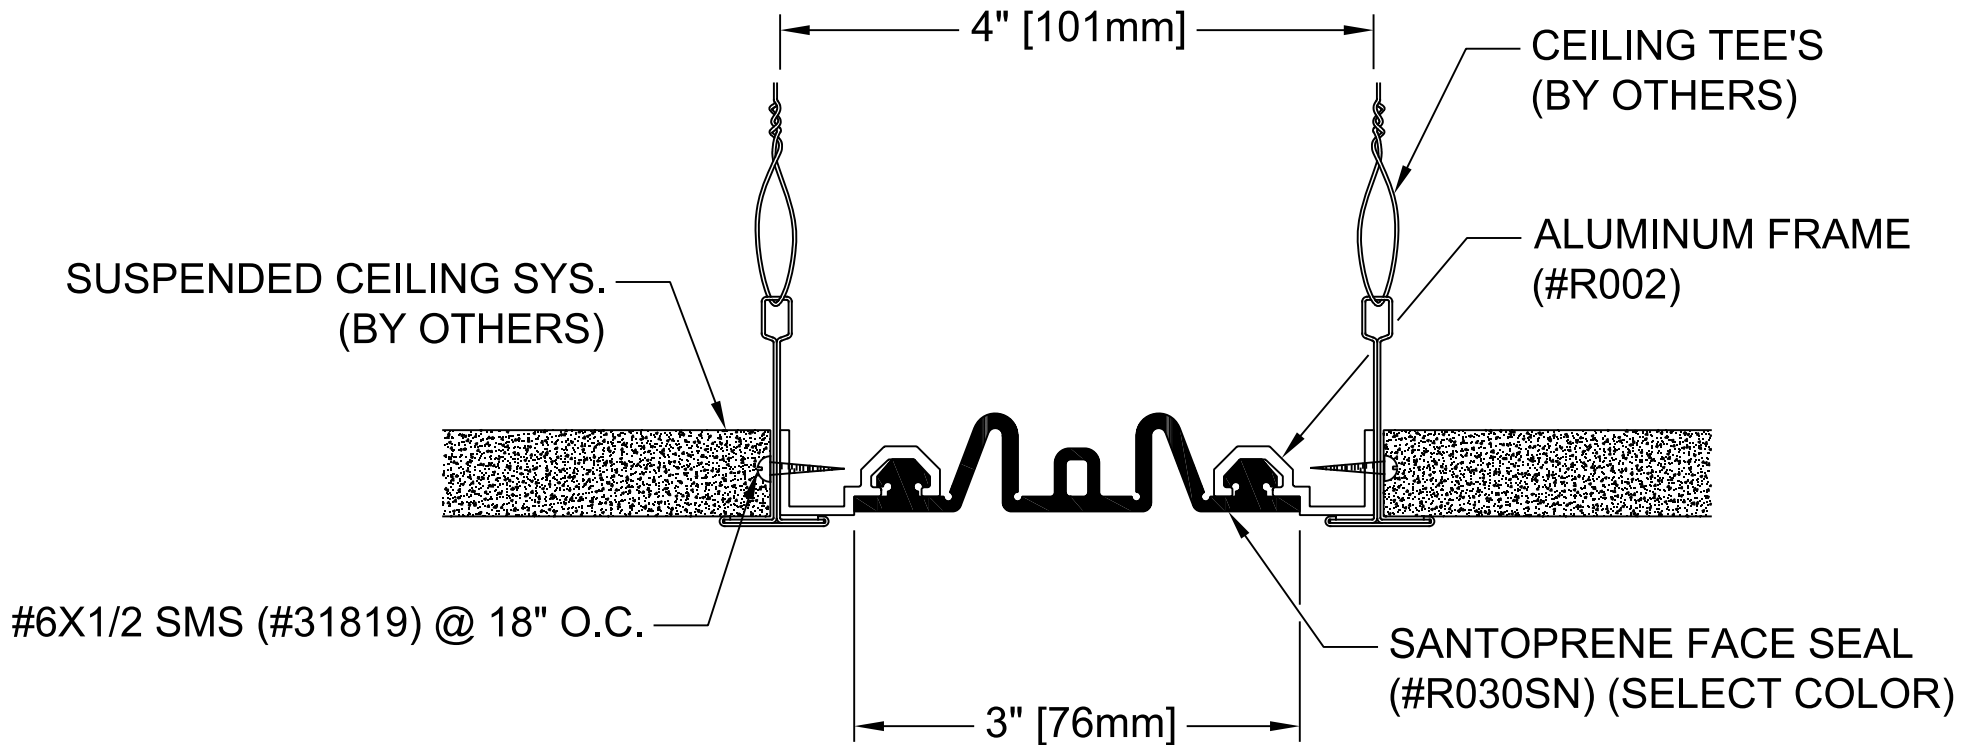

INTERIOR ACOUSTICAL TILE APPLICATION

MOVEMENT: +/- 50% NOMINAL JOINT WIDTH
 STOCK LENGTHS: ALUMINUM FRAMES: 10'
 SEAL: CONTINUOUS

PROJECT:			
ARCHITECT:			
CONTRACTOR:			
QTY:			
PART#:		EJN-LCE-300	
 9300 73 rd Ave N., Minneapolis, MN 554428 800-547-2635 info@nystrom.com		TITLE: SEISMIC ELASTOMERIC CORRIDOR CEILING SYSTEM ACOUSTICAL TILE APPLICATION	
NAME	DATE	SIZE	DWG. NO.
DRAWN JPK	03/20/23	A	EJN-LCE-300
RELEASED		WEIGHT:	SHEET 1 OF 1