


Ø3/16" FH DRYWALL OR MASONRY ANCHOR AS REQ'D. @ 18" O.C. (BY INSTALLER) TYP.

2" [51mm]

SEAL COLOR SELECTOR	
BLACK _____	WHITE _____
BEIGE _____	GRAY _____

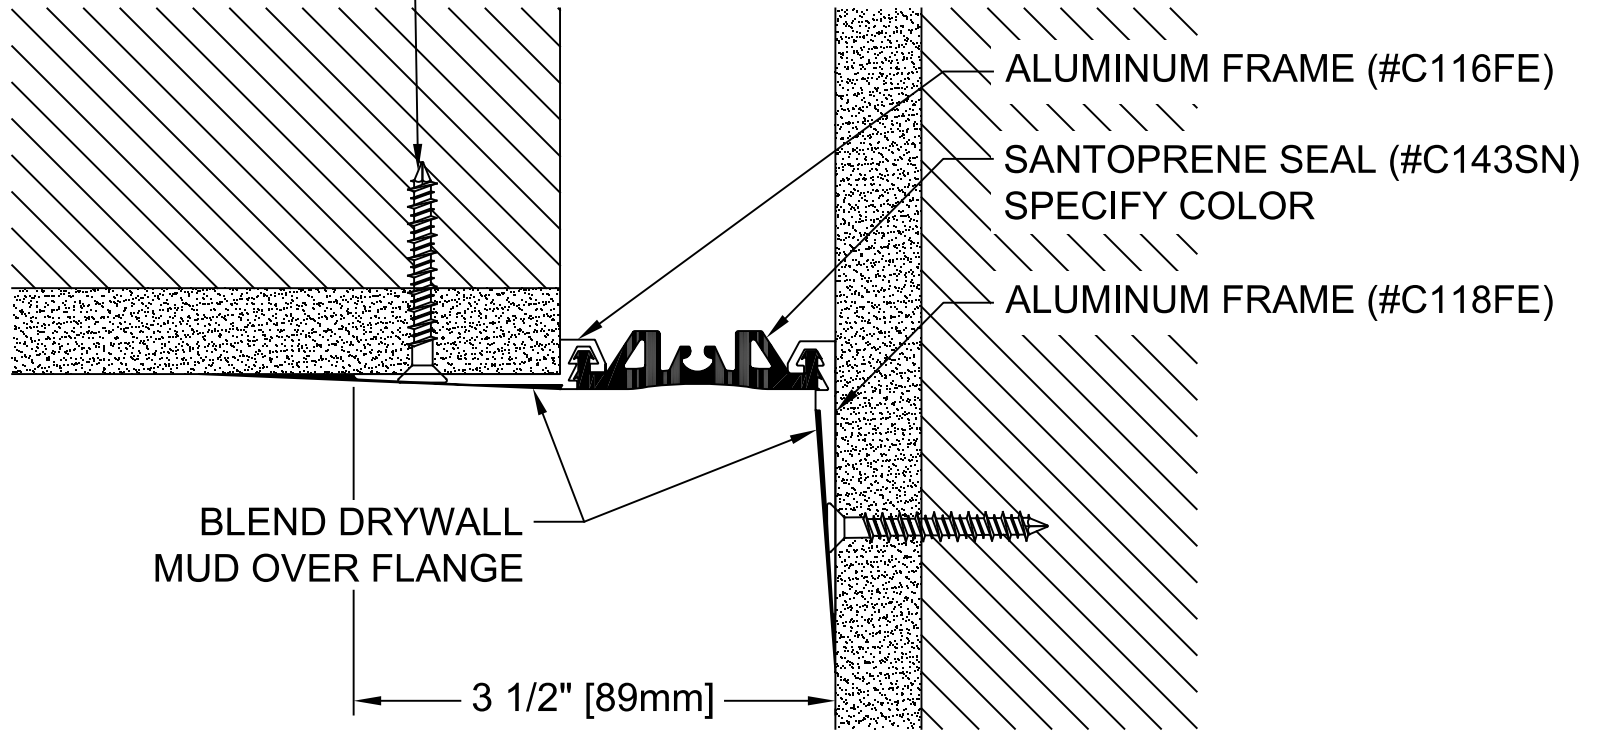


WALL & CEILING DRYWALL BEAD APPLICATION

EXPOSED FINISH: MILL

MOVEMENT: +/- 25% NOMINAL JOINT WIDTH

STOCK LENGTHS: 10'-0"

PROJECT:			
ARCHITECT:			
CONTRACTOR:			
QTY:			
PART#:		EJN-LCW-200W	
 9300 73 rd Ave N., Minneapolis, MN 554428 800-547-2635 info@nystrom.com		TITLE: ELASTOMERIC CORRIDOR WALL & CEILING SYSTEM DRYWALL BEAD APPLICATION	
	NAME	DATE	SIZE
DRAWN	JPK	01/27/23	A
RELEASED			
DWG. NO.		EJN-LCW-200W	
WEIGHT:		SHEET 1 OF 1	

PROPRIETARY AND CONFIDENTIAL: THE INFORMATION CONTAINED IN THIS DRAWING, IS SOLE PROPERTY OF NYSTROM. ANY REPRODUCTION IN PART OR AS A WHOLE, WITHOUT THE WRITTEN PERMISSION OF NYSTROM, IS PROHIBITED. © 2020 NYSTROM, INC.