


**SEAL COLOR SELECTOR**  
 BLACK \_\_\_\_\_ WHITE \_\_\_\_\_  
 BEIGE \_\_\_\_\_ GRAY \_\_\_\_\_

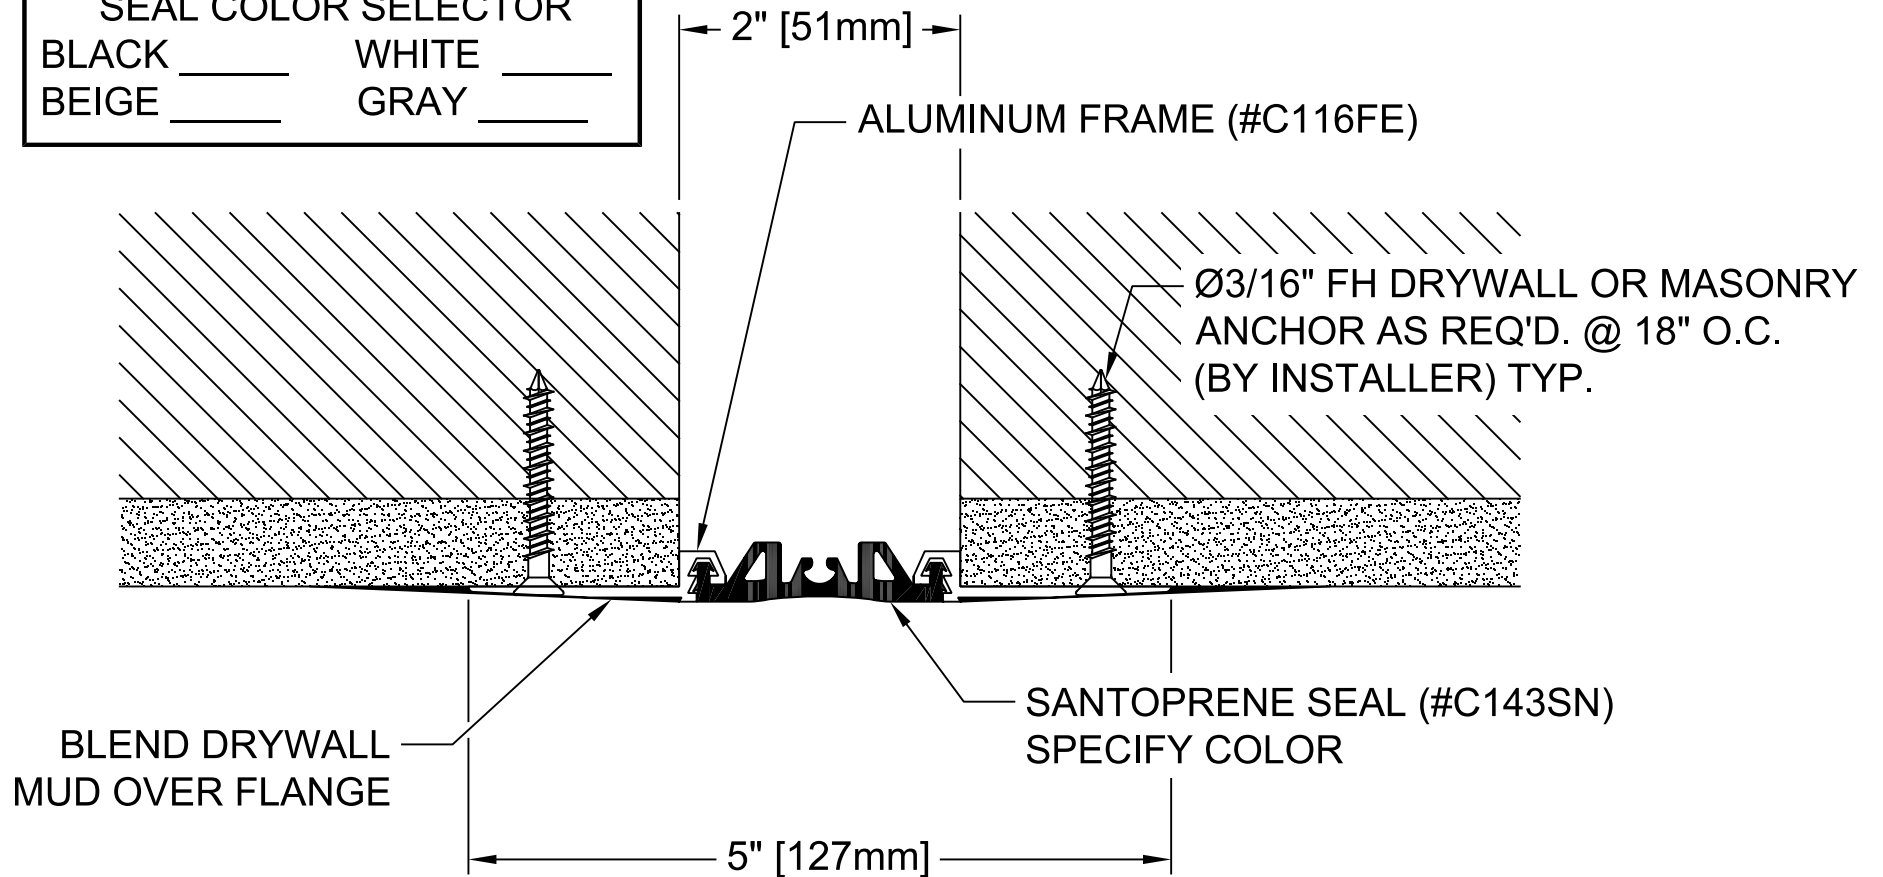


**WALL & CEILING DRYWALL BEAD APPLICATION**

EXPOSED FINISH: MILL

MOVEMENT: +/- 25% NOMINAL JOINT WIDTH

STOCK LENGTHS: 10'-0"

PROJECT:			
ARCHITECT:			
CONTRACTOR:			
QTY:			
PART#:		EJN-LCW-200	
 9300 73 <sup>rd</sup> Ave N., Minneapolis, MN 554428 800-547-2635 info@nystrom.com		TITLE: ELASTOMERIC CORRIDOR WALL & CEILING SYSTEM DRYWALL BEAD APPLICATION	
	NAME	DATE	SIZE
DRAWN	JPK	01/27/23	A
RELEASED			
DWG. NO.		EJN-LCW-200	
WEIGHT:		SHEET 1 OF 1	