


SEAL COLOR SELECTOR
 BLACK _____ WHITE _____
 BEIGE _____ GRAY _____

USE CONTINUOUS
 STRUCTURAL ADHESIVE
 TO ATTACH FRAME TO BOTH
 SIDES (BY INSTALLER)

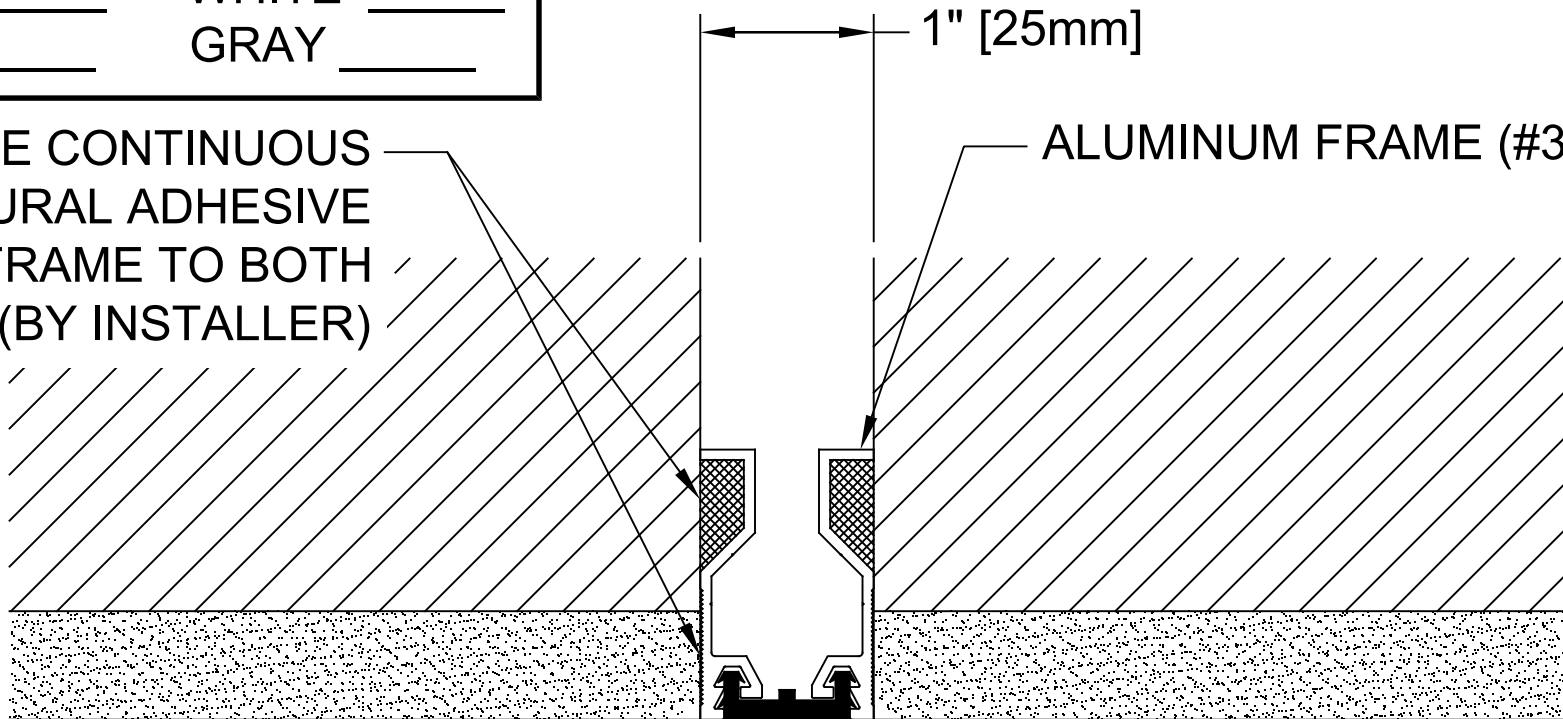

ALUMINUM FRAME (#32000)

1" [25mm]


SANTOPRENE SEAL (#C145SN)
 SPECIFY COLOR

WALL & CEILING RECESSED APPLICATION

EXPOSED FINISH: MILL

MOVEMENT: +/- 25% NOMINAL JOINT WIDTH

STOCK LENGTHS: 10'-0"

PROJECT:			
ARCHITECT:			
CONTRACTOR:			
QTY:			
PART#:		EJN-LCWF-100	
 9300 73 rd Ave N., Minneapolis, MN 554428 800-547-2635 info@nystrom.com		TITLE: ELASTOMERIC CORRIDOR WALL & CEILING SYSTEM RECESSED APPLICATION	
NAME	DATE	SIZE	DWG. NO.
DRAWN JPK	09/11/23	A	EJN-LCWF-100
RELEASED		WEIGHT:	SHEET 1 OF 1