



SEAL COLOR SELECTOR  
 BLACK \_\_\_\_\_ WHITE \_\_\_\_\_  
 BEIGE \_\_\_\_\_ GRAY \_\_\_\_\_

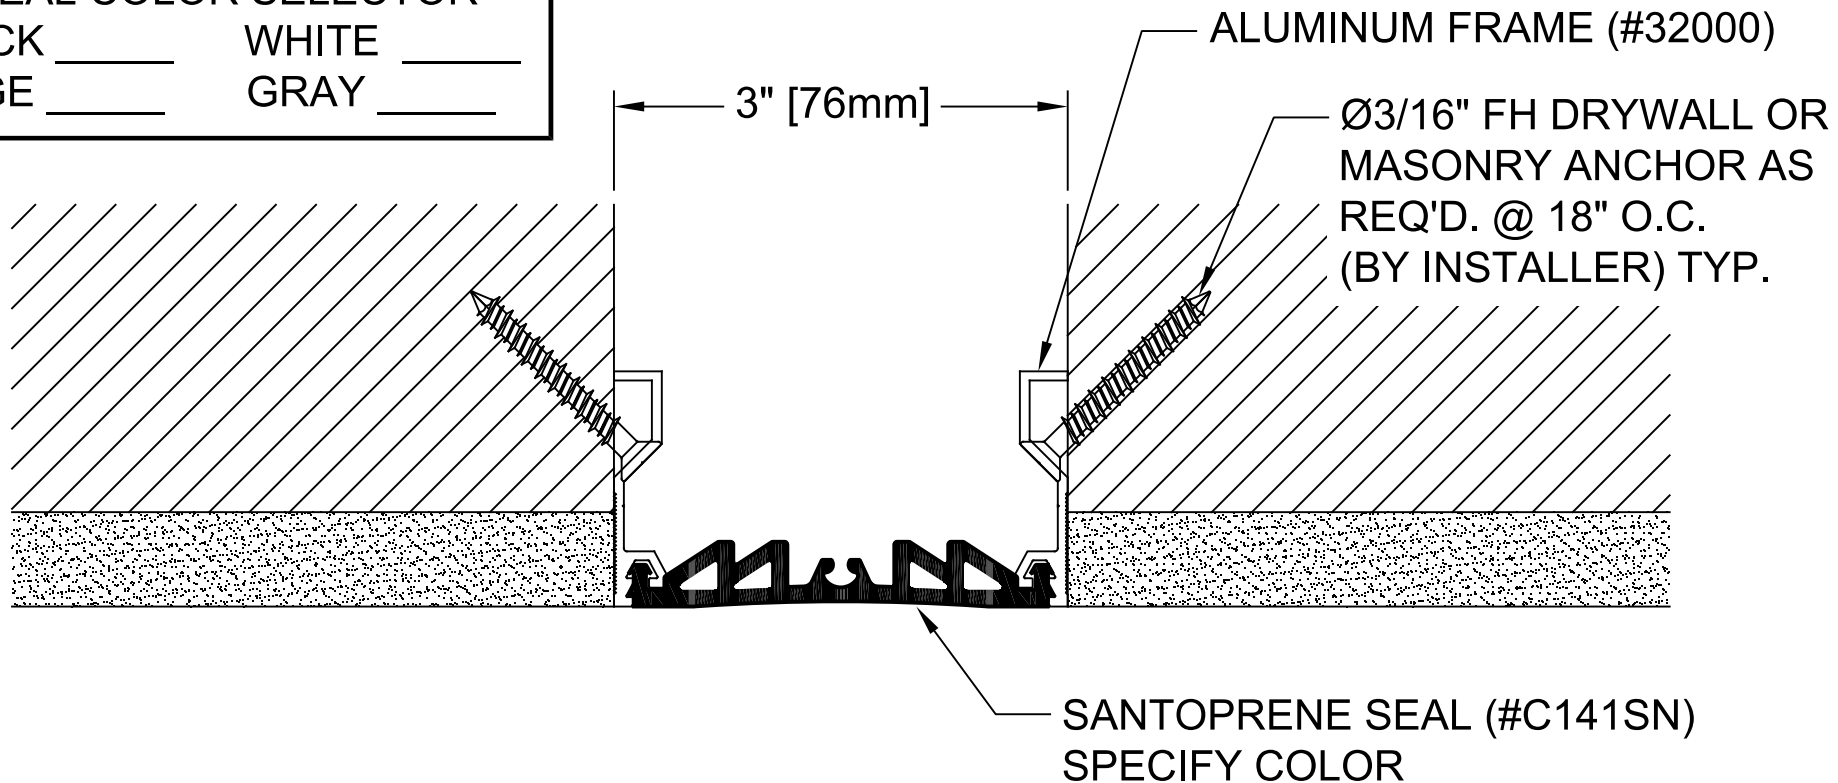

**WALL & CEILING RECESSED APPLICATION**  
 EXPOSED FINISH: MILL  
 MOVEMENT: +/- 25% NOMINAL JOINT WIDTH  
 STOCK LENGTHS: 10'-0"

PROJECT:			
ARCHITECT:			
CONTRACTOR:			
QTY:			
PART#:		EJN-LCWF-300	
 <small>9300 73rd Ave N., Minneapolis, MN 554428        800-547-2635        info@nystrom.com</small>		TITLE: ELASTOMERIC CORRIDOR WALL & CEILING SYSTEM RECESSED APPLICATION	
NAME	DATE	SIZE	DWG. NO.
DRAWN JPK	09/11/23	A	<b>EJN-LCWF-300</b>
RELEASED		WEIGHT:	SHEET 1 OF 1

PROPRIETARY AND CONFIDENTIAL: THE INFORMATION CONTAINED IN THIS DRAWING, IS SOLE PROPERTY OF NYSTROM. ANY REPRODUCTION IN PART OR AS A WHOLE, WITHOUT THE WRITTEN PERMISSION OF NYSTROM, IS PROHIBITED. © 2020 NYSTROM, INC.