

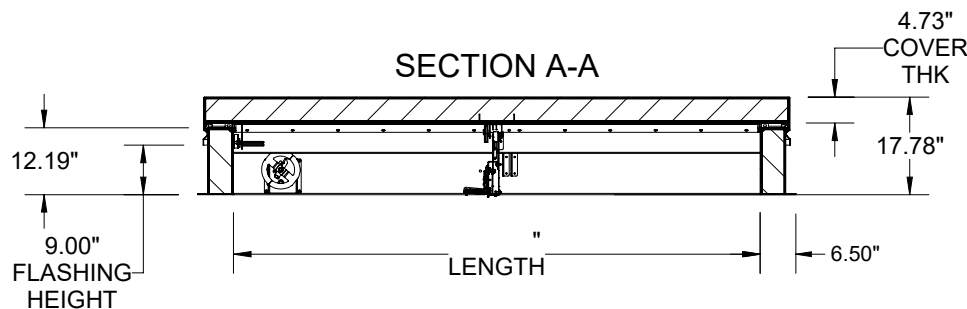


SECTION B-B

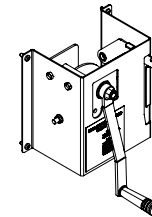

SECTION A-A

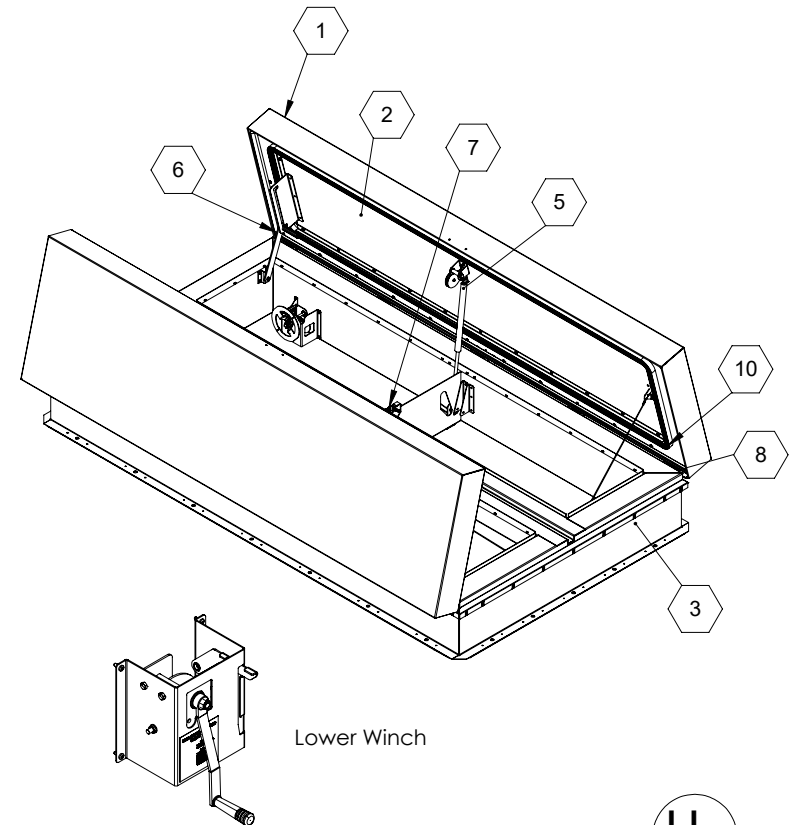

Lower Winch

SPECIFICATIONS:




- ① **COVER:** 14 GAUGE GALVANNEAL COVER STIFFENED TO WITHSTAND A LIVE LOAD OF 40 PSF WITH A MAX DEFLECTION OF 1/150 OF THE SPAN
- ② **LINER:** 12 GAUGE GALVANNEAL
- ③ **CURB:** DBL WALL CURB, 12 GAUGE GALVANNEAL
- 4 **FINISH:** COVER - POWDER COAT, GRAY EXTERIOR, BLACK INTERIOR
CURB - POWDER COAT, BLACK
- ⑤ **GAS SPRING WITH DAMPER:** DESIGNED TO OPEN AGAINST A 10PSF SNOW LOAD IN NOT LESS THAN 2 SECONDS
- ⑥ **HOLD OPEN ARM:** LOCKS COVER IN FULLY OPEN POSITION - ZINC PLATED STEEL
- ⑦ **LATCH:** ZINC PLATED STEEL ROTARY LATCH ASSEMBLY DESIGNED TO HOLD COVERS CLOSED AGAINST 90 PSF WIND UPLIFT, ZINC PLATED STEEL LATCH STRIKERS ON COVERS

- ⑧ **HINGES:** 304 STAINLESS STEEL BUTT HINGE WITH 1/4" PIN
- ⑨ **INSULATION:** MINERAL WOOL W/ SOUND MAT, R-VALUE 16.8
- ⑩ **GASKETS:** ADHESIVE BACKED EPDM RUBBER EXTRUSION ON CURB AND COVER
- ⑪ **THERMAL RELEASE MECHANISM:** VENT COVERS OPEN THERMALLY BY HEAT AT FUSIBLE LINK TEMPERATURE
- 12 **MANUAL OPERATION:** VENT COVERS OPEN WITH EXTERNAL MANUAL PULL HANDLE, 1/16" DIA SST CABLE, AND VENT COVERS OPEN AND CLOSE WITH MANUAL WINCH, 100 FT 1/8" DIA CABLE
- ⑬ **ELECTRICAL RELEASE/CONTROL:** NONE
- 14 **SOUND RATING:** STC50 PER ASTM E90, OITC 47 PER ASTM E1332


SMOKE VENT SIZE: "(WIDTH) x "(LENGTH)




PROJECT:				
ARCHITECT:				
CONTRACTOR:				
QTY:				
PART#:				
 9300 73rd Avenue North Minneapolis, MN 55428		TITLE: Smoke Vent, Acoustical STC50,		
		Galvn Steel, Black Pwd, Gray Pwd Cvr Ext, Dbl Wall Curb,		
NAME	DATE	SIZE	DWG. NO.	REV
DRAWN		A	Nystrom SV SVZG_X_D2N_W ShpDr	-
RELEASED			WEIGHT: VARIES	SHEET 1 OF 2

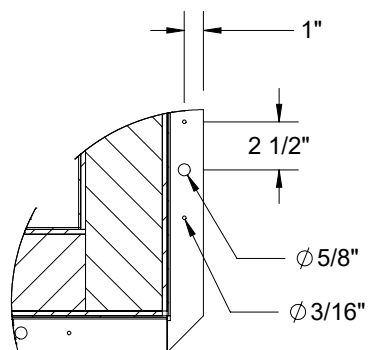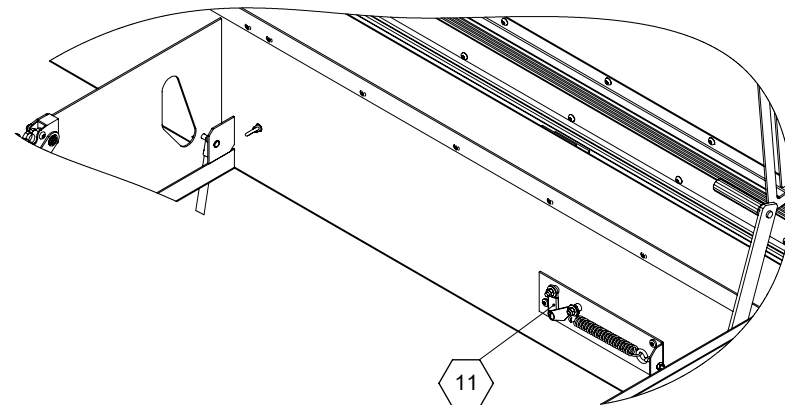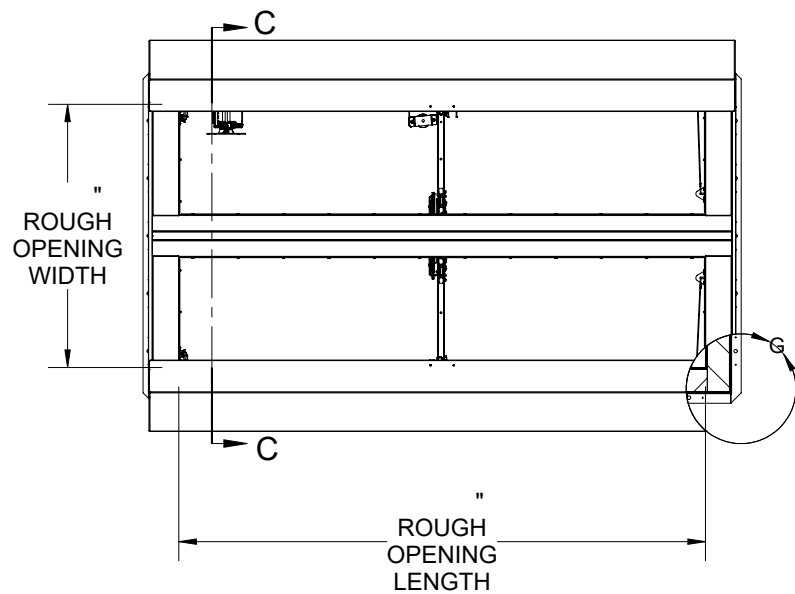

DETAIL G
SCALE 1 : 10

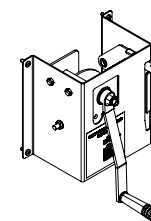


LOWER WINCH ASSEMBLY
TO MANUALLY OPEN
AND CLOSE SMOKE VENTS

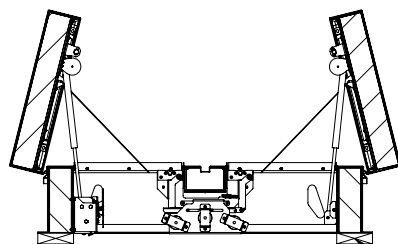

SECTION C-C

WOOD, CONCRETE, OTHER
MATERIAL FOR MOUNTING
BY OTHERS (NIC)

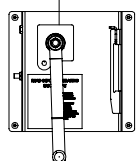

100' OF CABLING INCLUDED
RIGGING TO FLOOR/
CATWALK BY OTHERS



9300 73rd Avenue North
Minneapolis, MN 55428

TITLE: Smoke Vent, Acoustical STC50,

Galvn Steel, Black Pwd, Gray Pwd Cvr Ext, Dbl
Wall Curb,

	NAME	DATE	SIZE	DWG. NO.	REV
DRAWN			A	Nystrom SV SVZG_X_D2N_W ShpDr	-
RELEASED				WEIGHT: VARIES	SHEET 2 OF 2