



\*GR34P PREMIUM CARPET INSERT    \*GR34R RUGGED SCRUB INSERT    \*GR34V VINYL INSERT    \*GR34E ECOTREAD INSERT    \*GR34U RIBBED RUBBER INSERT    GR34G VINYL ABRASIVE INSERT    \*GR34B BRUSH INSERT

QTY	MODEL	WIDTH	LENGTH	FINISH	LOCATION

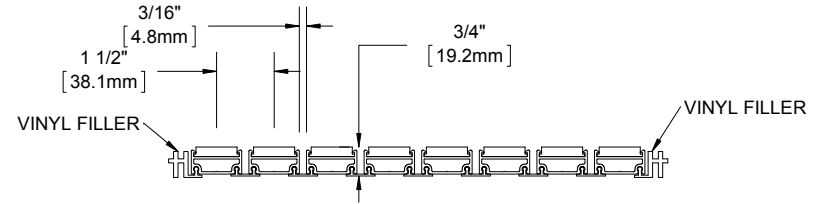

SECTION Y-Y

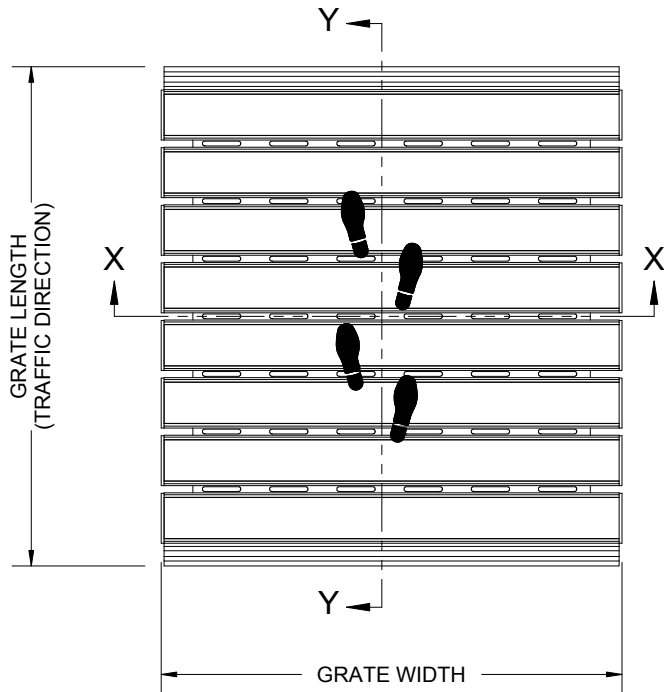

SECTION X-X

**NOTES:**

- STANDARD MAXIMUM SECTION SIZE OF GRATE/MAT WIDTH NOT TO EXCEED 10'-0" UNLESS OTHERWISE SPECIFIED
- VERIFY TRAFFIC DIRECTION AND THAT SECTIONING DOES NOT OCCUR IN A TRAFFIC LANE
- ALL RAIL COMPONENTS ARE MADE OF 6063-T6 ALUMINUM ALLOY
- TREAD RAILS MUST RUN PERPENDICULAR TO TRAFFIC DIRECTION
- TRIM THE FILLER PROVIDED TO ENSURE A TIGHT FIT IN THE TRAFFIC DIRECTION
- ADDITIONAL INFORMATION CAN BE FOUND IN THE PRODUCT SPECIFICATION AND IS CONSIDERED PART OF THIS TRANSMITTAL

\* AVAILABLE IN ALTERNATING TREADS, NOT ALL COMBINATIONS OFFERED, CHECK WITH FACTORY REP

PROJECT:					
ARCHITECT:					
CONTRACTOR:					
 9300 73rd Avenue North Minneapolis, MN 55428			DESCRIPTION:		
			Roll-Up GRATEdesign®, 3/4" Aluminum, Roll-up Grate		
	NAME	DATE	SIZE	DWG. NO.	
DRAWN	DKL	10/19/15	A	GR34-NF	
RELEASED	DTO	10/19/15	SCALE: NTS	SHEET 1 OF 1	REV B