
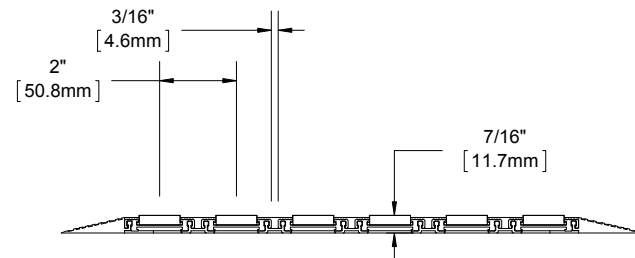



\*MQ38P PREMIUM CARPET INSERT   \*MQ38R RUGGED SCRUB INSERT   \*MQ38E ECOTREAD INSERT   \*MQ38U RIBBED RUBBER INSERT   \*MQ38V VINYL INSERT   MQ38G ABRASIVE VINYL INSERT   \*MQ38B BRUSH INSERT   \*MQ38A SERRATED RAIL

QTY	MODEL	WIDTH	LENGTH	FINISH	LOCATION

B

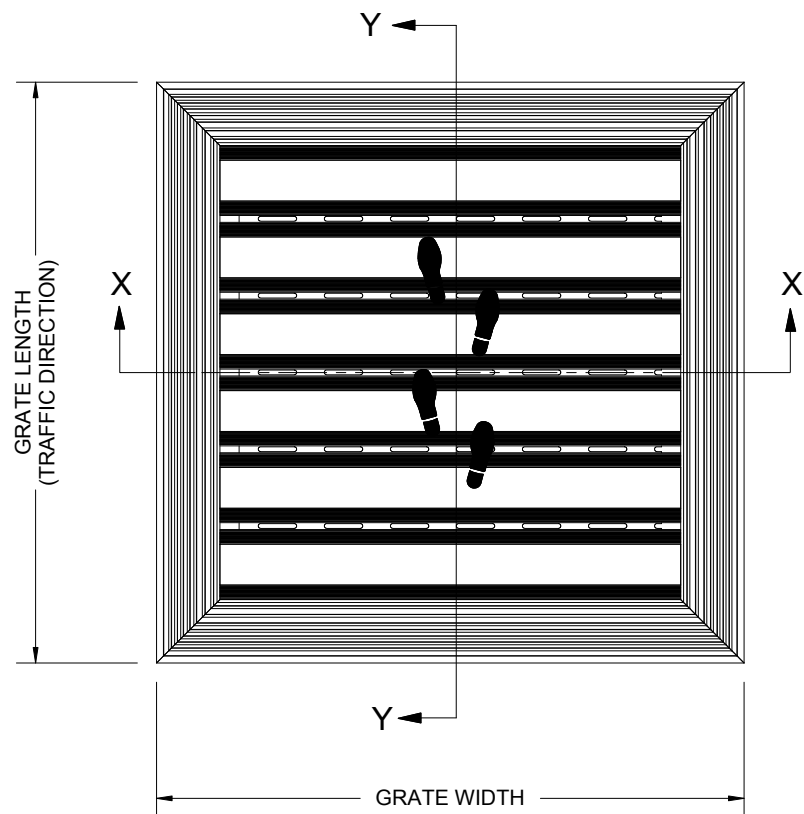

SECTION Y-Y

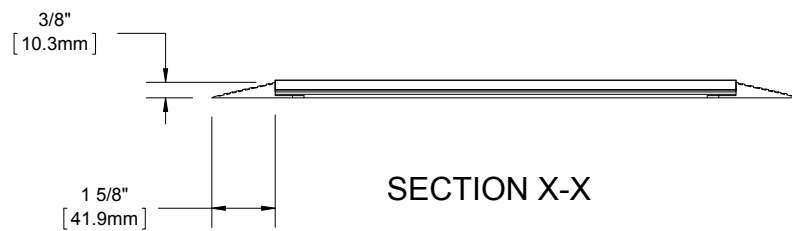

SECTION X-X

B

A

A

- NOTES:**
- STANDARD MAXIMUM SECTION SIZE OF GRATE/MAT WIDTH NOT TO EXCEED 10'-0" UNLESS OTHERWISE SPECIFIED
  - FRAME ANCHOR SPACING: 6" FROM CORNERS, 24" MAX
  - VERIFY TRAFFIC DIRECTION AND THAT SECTIONING DOES NOT OCCUR IN A TRAFFIC LANE
  - ALL RAIL COMPONENTS ARE MADE OF 6063-T6 ALUMINUM ALLOY, ALL FRAME COMPONENTS ARE MADE OF 6063-T5 ALUMINUM ALLOY (NOT APPLICABLE WITH VINYL SURFACE MOUNT FRAME)
  - TREAD RAILS MUST RUN PERPENDICULAR TO TRAFFIC DIRECTION
  - TRIM THE FILLER PROVIDED TO ENSURE A TIGHT FIT IN THE TRAFFIC DIRECTION (NOT APPLICABLE WITH VINYL SURFACE MOUNT FRAME)
  - GRATE DIMENSION ALLOWS FOR CLEARANCE BETWEEN GRATE SECTIONS AND FRAMES IN THE WIDTH DIMENSION
  - ADDITIONAL INFORMATION CAN BE FOUND IN THE PRODUCT SPECIFICATION AND IS CONSIDERED PART OF THIS TRANSMITTAL.
  - FRAME MODEL NUMBER: FQ38SV

\* AVAILABLE IN ALTERNATING TREADS, NOT ALL COMBINATIONS OFFERED, CHECK WITH FACTORY REP

PROPRIETARY AND CONFIDENTIAL: THE INFORMATION CONTAINED IN THIS DRAWING IS THE SOLE PROPERTY OF NYSTROM. ANY REPRODUCTION IN PART OR AS A WHOLE WITHOUT THE WRITTEN PERMISSION OF NYSTROM IS PROHIBITED.

PROJECT:				
ARCHITECT:				
CONTRACTOR:				
			DESCRIPTION:	
9300 73rd Avenue North Minneapolis, MN 55428			QuietFLEX®, 3/8", Aluminum, LDPE Hinge, Roll-up Mat with Surface Mount, Vinyl Frame	
	NAME	DATE	SIZE	DWG. NO.
DRAWN	DKL	4/13/15	A	MQ38-FSV
RELEASED	PE	4/13/15	SCALE: NTS	SHEET 1 OF 1
				REV B