



*MQ38P PREMIUM CARPET INSERT *MQ38R RUGGED SCRUB INSERT *MQ38E ECOTREAD INSERT *MQ38U RIBBED RUBBER INSERT *MQ38V VINYL INSERT MQ38G ABRASIVE VINYL INSERT *MQ38B BRUSH INSERT *MQ38A SERRATED RAIL

QTY	MODEL	WIDTH	LENGTH	FINISH	LOCATION

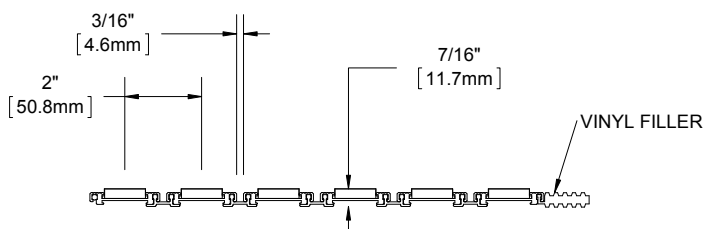

SECTION Y-Y

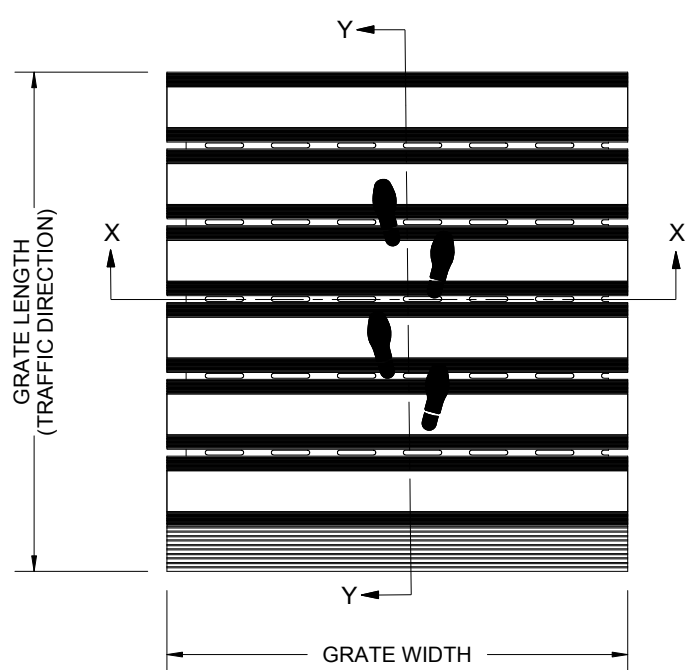

SECTION X-X

NOTES:

- STANDARD MAXIMUM SECTION SIZE OF GRATE/MAT WIDTH NOT TO EXCEED 10'-0" UNLESS OTHERWISE SPECIFIED
- VERIFY TRAFFIC DIRECTION AND THAT SECTIONING DOES NOT OCCUR IN A TRAFFIC LANE
- ALL RAIL COMPONENTS ARE MADE OF 6063-T6 ALUMINUMALLOY
- TREAD RAILS MUST RUN PERPENDICULAR TO TRAFFIC DIRECTION
- TRIM THE FILLER PROVIDED TO ENSURE A TIGHT FIT IN THE TRAFFIC DIRECTION
- ADDITIONAL INFORMATION CAN BE FOUND IN THE PRODUCT SPECIFICATION AND IS CONSIDERED PART OF THIS TRANSMITTAL.

* AVAILABLE IN ALTERNATING TREADS, NOT ALL COMBINATIONS OFFERED, CONFIRM SELECTION WITH FACTORY REP

PROJECT:			
ARCHITECT:			
CONTRACTOR:			
 9300 73rd Avenue North Minneapolis, MN 55428		DESCRIPTION:	
		QuietFLEX®, 3/8", Aluminum, LDPE Hinge, Roll-up Mat	
NAME	DATE	SIZE	DWG. NO.
DRAWN: DKL	4/13/15	A	MQ38-NF
RELEASED: PE	4/13/15	SCALE: NTS	SHEET 1 OF 1
			REV B