

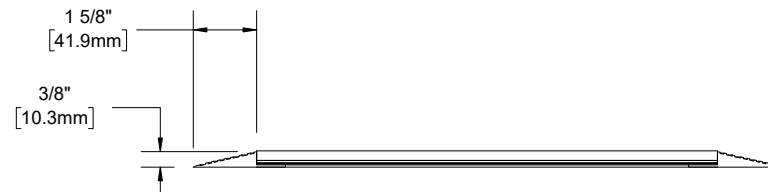


QTY	MODEL	WIDTH	LENGTH	FINISH	LOCATION

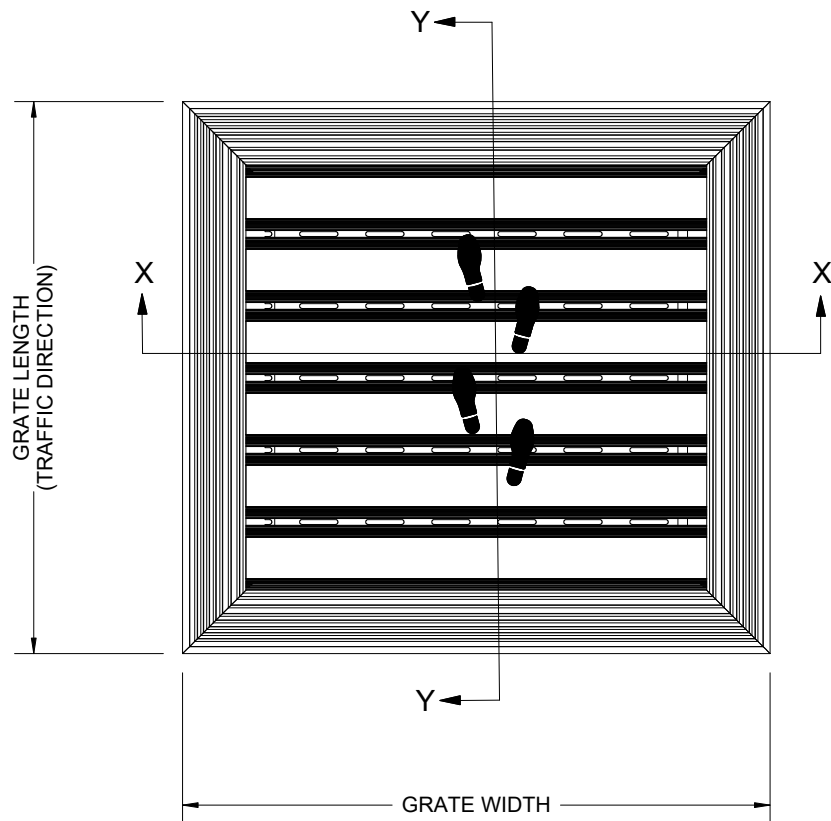

SECTION X-X

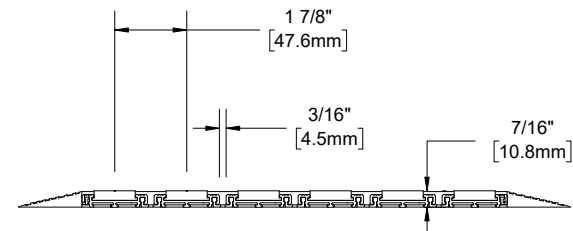

SECTION Y-Y

- NOTES:**
- STANDARD MAXIMUM SECTION SIZE OF GRATE/MAT WIDTH NOT TO EXCEED 10'-0" UNLESS OTHERWISE SPECIFIED
  - FRAME ANCHOR SPACING: 6" FROM CORNERS, 24" MAX
  - VERIFY TRAFFIC DIRECTION AND THAT SECTIONING DOES NOT OCCUR IN A TRAFFIC LANE
  - ALL RAIL COMPONENTS ARE MADE OF VINYL, ALL FRAME EXTRUSIONS ARE MADE OF FLEXIBLE VINYL
  - TREAD RAILS MUST RUN PERPENDICULAR TO TRAFFIC DIRECTION
  - TRIMABLE FILLER NOT AVAILABLE WITH VINYL SURFACE MOUNT FRAME
  - GRATE DIMENSION ALLOWS FOR CLEARANCE BETWEEN GRATE SECTIONS AND FRAMES IN THE WIDTH DIMENSION
  - ADDITIONAL INFORMATION CAN BE FOUND IN THE PRODUCT SPECIFICATION AND IS CONSIDERED PART OF THIS TRANSMITTAL.
  - FRAME PART NUMBER: FT38SV

PROJECT:			
ARCHITECT:			
CONTRACTOR:			
 9300 73rd Avenue North Minneapolis, MN 55428		DESCRIPTION:	
		MATrac, 3/8", Vinyl, LDPE Hinge, Roll-up Mat with Surface Mount, Vinyl Frame	
NAME	DATE	SIZE	DWG. NO.
DRAWN	DKL	1/6/23	A
RELEASED	TR	1/6/23	SCALE: NTS
SHEET 1 OF 1		REV A	