

MT38P
PREMIUM
CARPET
INSERT

MT38R
RUGGED
SCRUB
INSERT


MT38E
RECYCLED
RUBBER
INSERT

MT38U
RIBBED
RUBBER
INSERT


MT38G
ABRASIVE
VINYL
INSERT

MT38B
BRUSH
INSERT

QTY	MODEL	WIDTH	LENGTH	FINISH	LOCATION

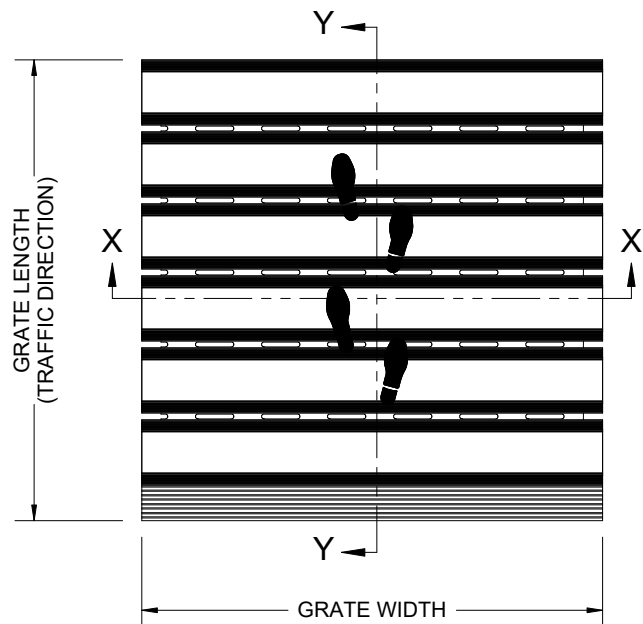

SECTION X-X

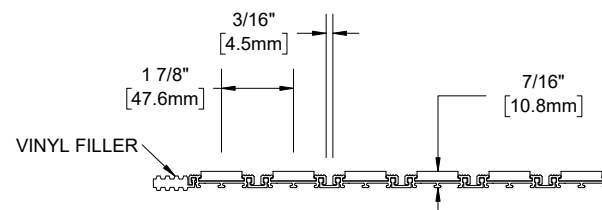

SECTION Y-Y

- NOTES:**
- STANDARD MAXIMUM SECTION SIZE OF GRATE/MAT WIDTH NOT TO EXCEED 10'-0" UNLESS OTHERWISE SPECIFIED
 - VERIFY TRAFFIC DIRECTION AND THAT SECTIONING DOES NOT OCCUR IN A TRAFFIC LANE
 - ALL RAIL COMPONENTS ARE MADE OF VINYL
 - TREAD RAILS MUST RUN PERPENDICULAR TO TRAFFIC DIRECTION
 - TRIMMABLE FILLER PROVIDED TO ENSURE A TIGHT FIT IN THE TRAFFIC DIRECTION
 - ADDITIONAL INFORMATION CAN BE FOUND IN THE PRODUCT SPECIFICATION AND IS CONSIDERED PART OF THIS TRANSMITTAL.

PROJECT:			
ARCHITECT:			
CONTRACTOR:			
 9300 73rd Avenue North Minneapolis, MN 55428		DESCRIPTION:	
		MATrac, 3/8", Vinyl, LDPE Hinge, Roll-up Mat	
NAME	DATE	SIZE	DWG. NO.
DRAWN	DKL	1/6/23	A
RELEASED	TR	1/6/23	SCALE: NTS
SHEET 1 OF 1		REV A	

PROPRIETARY AND CONFIDENTIAL: THE INFORMATION CONTAINED IN THIS DRAWING IS THE SOLE PROPERTY OF NYSTROM. ANY REPRODUCTION IN PART OR AS A WHOLE WITHOUT THE WRITTEN PERMISSION OF NYSTROM IS PROHIBITED.