


EJ-SWNB SERIES

Expansion Joint Cover System for Walls Wall to Wall Condition

Notes:

1. Exposed Aluminum Surfaces to be Class II Clear Anodized.
2. Proper location of studs required to secure expansion joint system to wall. Consult Nystrom prior to wall construction to ensure proper stud locations. Locations vary by model and size of system.

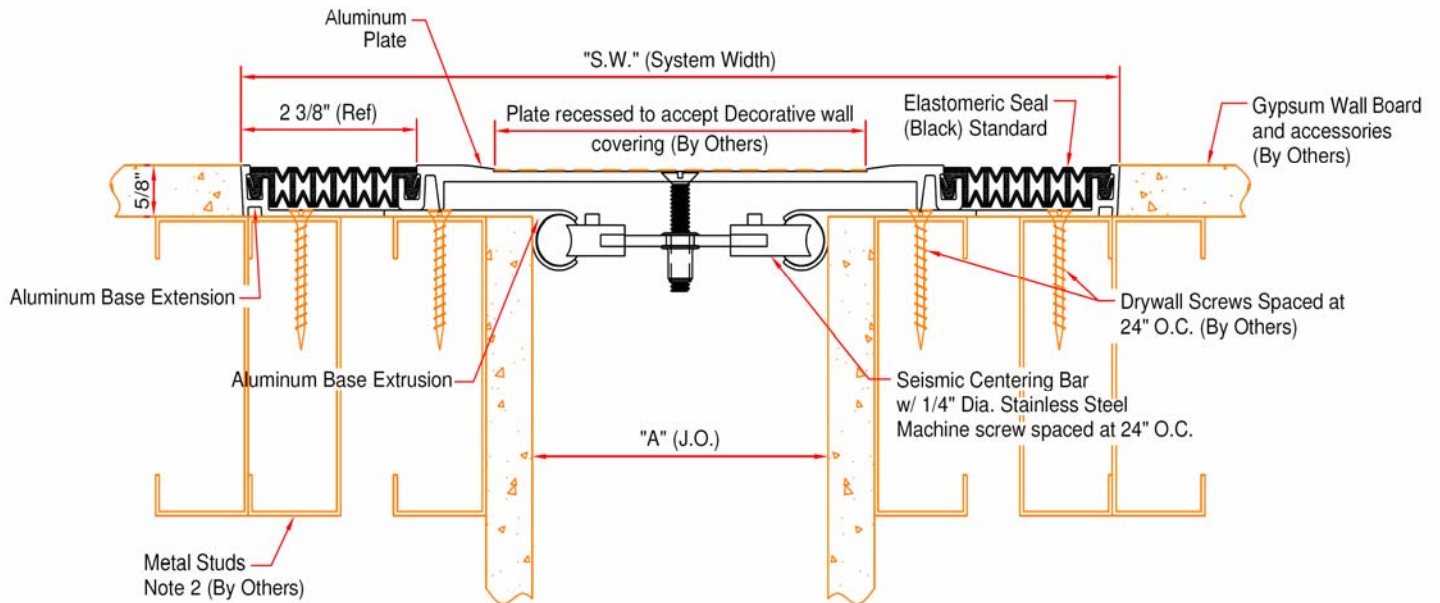

EJ-SWNB-400 thru EJ-SWNB-2400

Model	"A" Min	"A" Mid	"A" Max	SW @ "A" Mid	Total Seismic Movement
-SWNB-400	2"(51)	4"(102)	6"(152)	11 7/8"(302)	4"(102)
-SWNB-600	2"(51)	6"(152)	9"(229)	15 7/8"(403)	7"(178)
-SWNB-800	2"(51)	8"(203)	12"(305)	17 7/8"(454)	10"(254)
-SWNB-1000	2"(51)	10"(254)	15"(381)	21 7/8"(556)	13"(330)
-SWNB-1200	2"(51)	12"(305)	18"(457)	23 7/8"(606)	16"(406)
-SWNB-1800	2"(51)	18"(457)	27"(686)	33 3/8"(848)	25"(635)
-SWNB-2400	2"(51)	24"(610)	36"(914)	42 3/8"(1076)	34"(864)



9300 73RD AVENUE NORTH
MINNEAPOLIS, MN 55428

PH. (800) 547-2635
WWW.NYSTROM.COM