


# EJ-TMM-W Series

## Expansion joint cover for floor joints Floor to floor corner condition

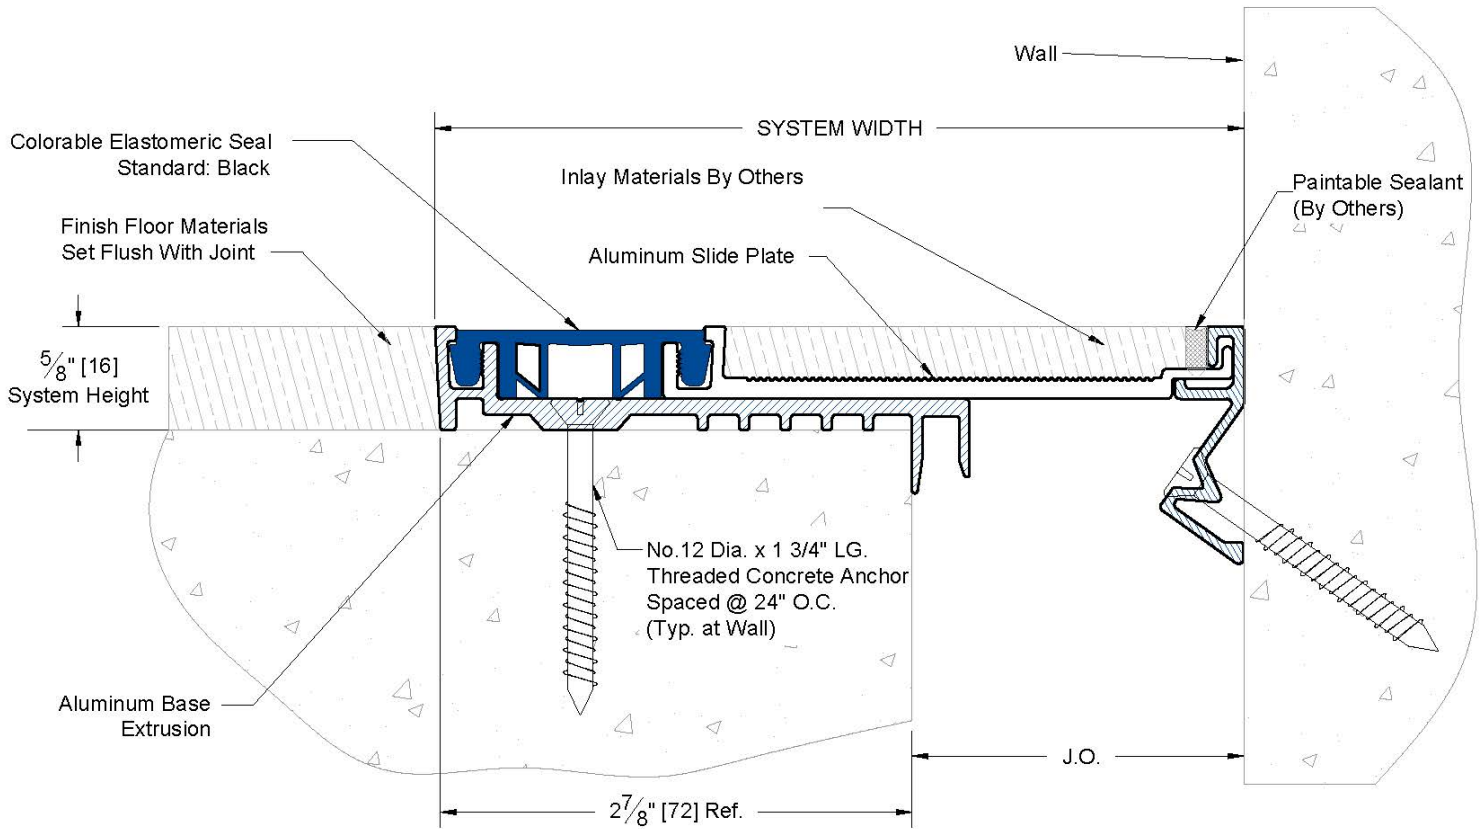

### Typical Section

Floor To Wall

#### Design Features

- \* Aesthetically attractive.
- \* Slide plate recess accepts finish inlay materials.
- \* Gasket provides flush finish and installation.
- \* Easily replaceable flat gasket.
- \* No preformed blockouts required - most applications.
- \* Simple installation - fewer components.
- \* Corridor wrap sightlines - utilize for floor and wall applications.
- \* Low height system 5/8".
- \* Multi - directional movement.
- \* Complies with ADA guidelines.

#### Dimension Chart

Model	Joint Opening (J.O.)						Total movement		S.W.	
	at install		allow min.		allow max.		inches	mm	at install	
	inches	mm	inches	mm	inches	mm			inches	mm
-TMM-200W	2	51	1 1/8	29	3 5/8	92	2 1/2	64	4 7/8	124
-TMM-400W	4	102	1 1/8	29	5 5/8	143	4 1/2	114	6 7/8	175
-TMM-600W	6	152	1 1/8	29	7 5/8	194	6 1/2	165	8 7/8	225

Note: J.O. minimum and maximum values are after seismic movement occurs.



9300 73RD AVENUE NORTH  
MINNEAPOLIS, MN 55428

PH. (800) 547-2635  
WWW.NYSTROM.COM